

4715

# Roll Breakdown – R16947 - Frank

**BE CAREFUL – VERY SIMILAR SIZE ROLLS**

## Roll A = 28.80

Plan	8.25
Plan	8.10
Plan	7.20
Plan	5.10
<b>Total</b>	<b>28.65 – Roll balance .15m (Waste)</b>

## Roll B = 28.60

Plan	3.20
Plan	5.10
Plan	6.40
Plan	5.65
Plan	8.10
<b>Total</b>	<b>28.45 – Roll balance .15m (Waste)</b>

# UNDER FLOOR HEATING



NO NAILS

mrcarpet

Job No: R16947

Name: FRANK  
Address: 64 MURRAY RD  
SW19 4PE

Tel: 1 6  
Sheet: 1 of 6

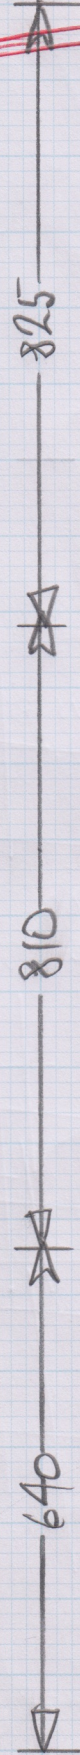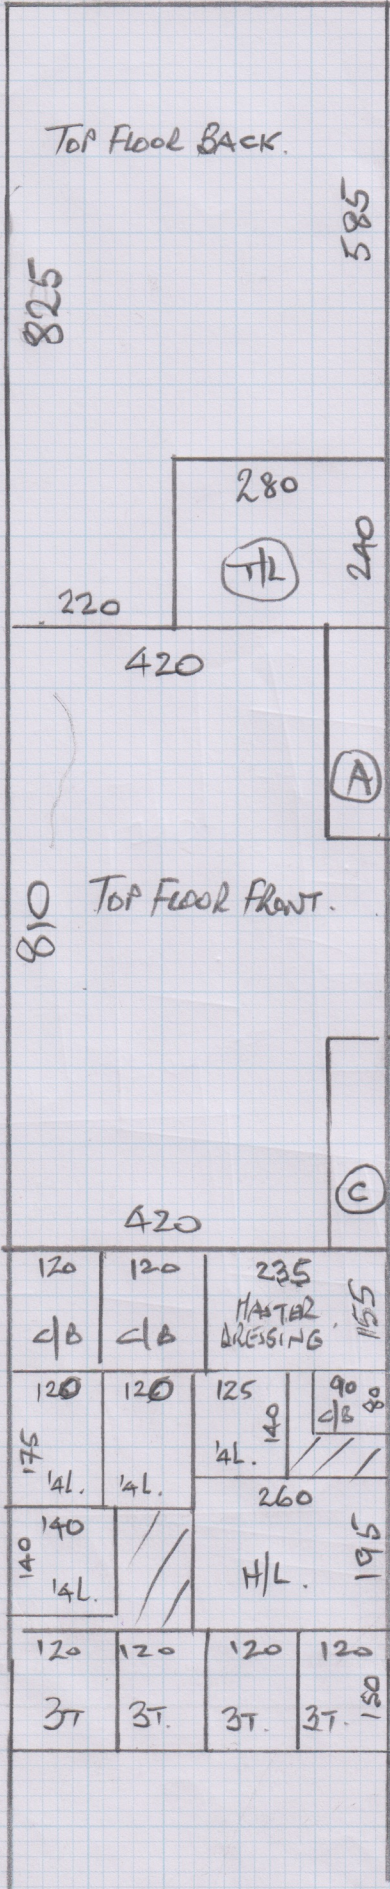

## CUT PLAN

- 825 x 500
- 810 x "
- 640 x "
- 810 x "
- 320 x
- 565 x
- 720 x
- 510 x
- 510 x 500
- 5710 x "

= 285.5 M<sup>2</sup>

See notes re Shims.

felt Underlay to


H/S/L - PU foam

to All other areas

Plain loop.

639/24-880.

Job No: R16947  
 Name: Frank  
 Address: 64 MURRAY RD  
 SW19 4PE  
 Tel:  
 Sheet: 2 of 6

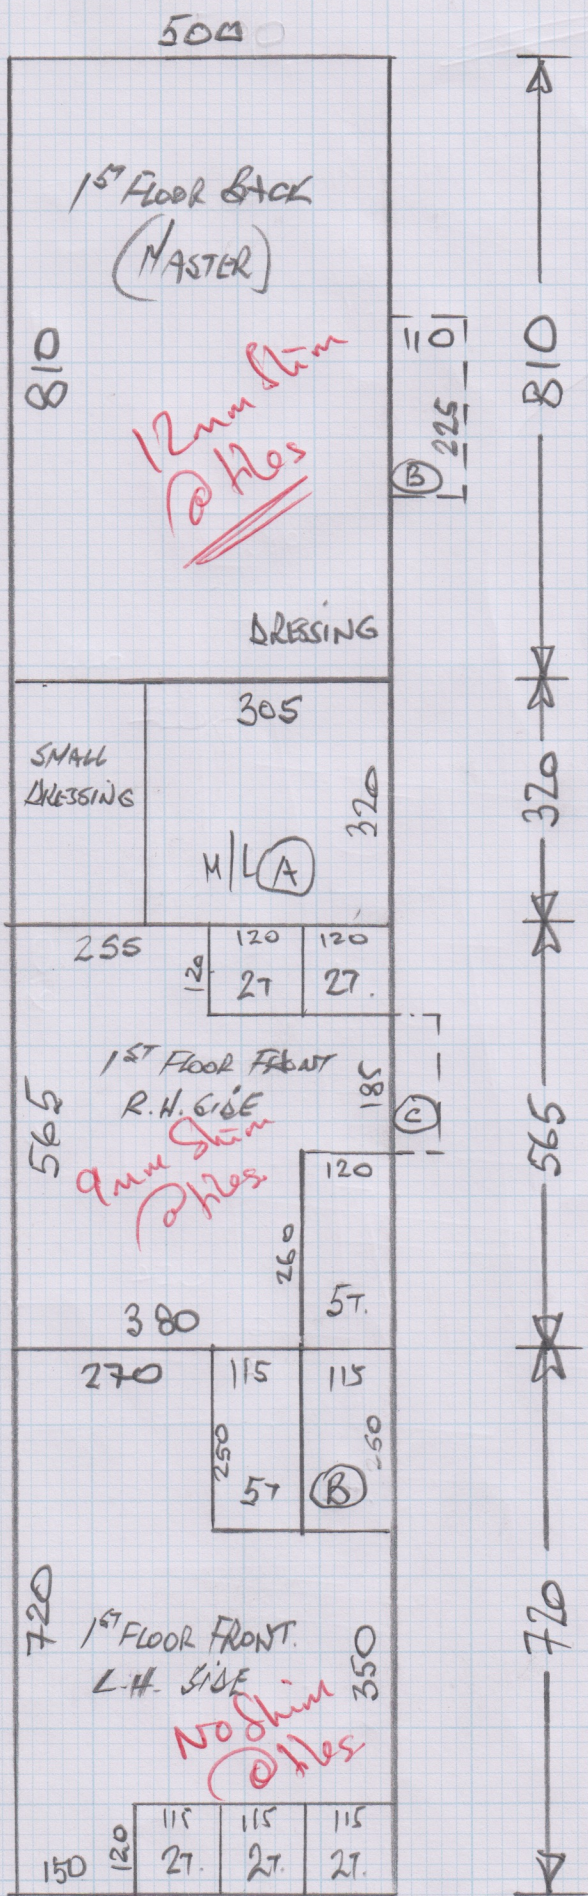

Shims.

2nd floor - No Shims.

1st floor - 1 @ 9mm  
 1 @ 12mm


Basement 2 @ 9mm  
 1 @ 12mm

See Cut Plan  
 for which Shim where.

where hall wood  
 meets top step  
 fit to wood with  
 Sledge only.


NO BAR

Job No: R16947  
Name: FRANK  
Address: 64 MURRAY RD  
SW19 4PE  
Tel:  
Sheet: 3 of 6

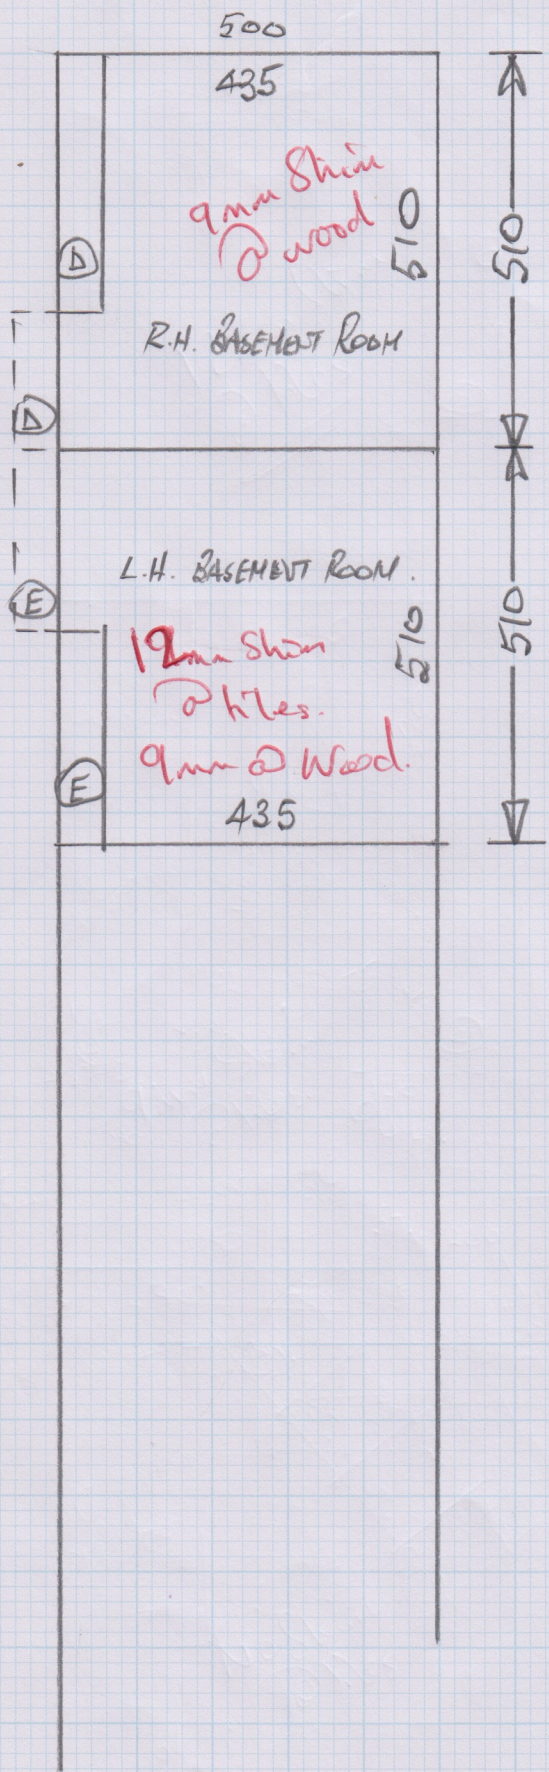

# Basement Rooms

Job No: R16947  
Name: FRANK  
Address: 64 MURRAY RD  
SW19 4PE  
Tel:  
Sheet: 4 of 6

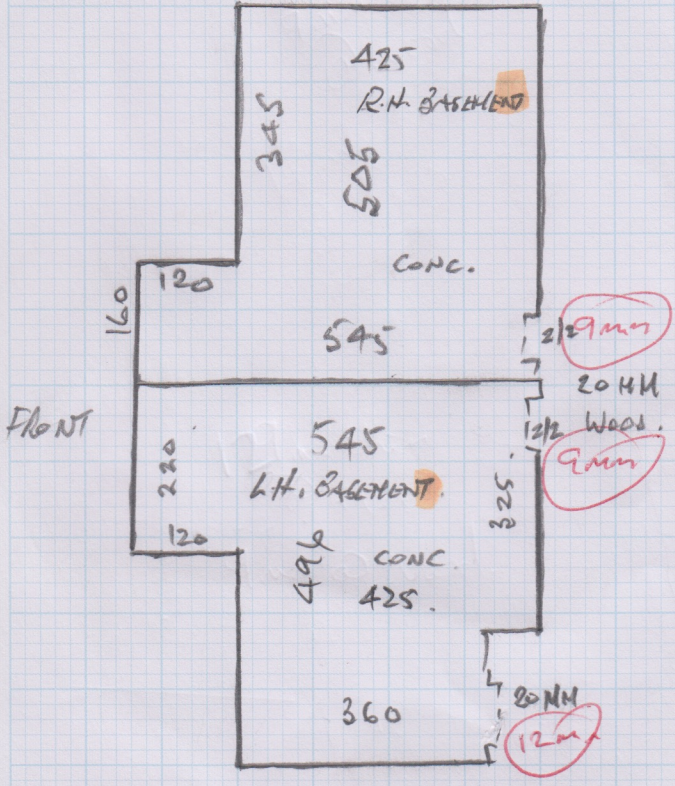

Job No: R16947  
Name: FRANK  
Address: 64 MURRAY RD  
SW19 4PE

Tel:  
Sheet: 5 of 6


To BASEMENT

6 @ 45 x 110

4/L 185 x 250

9 @ 45 x 110

1st Floor

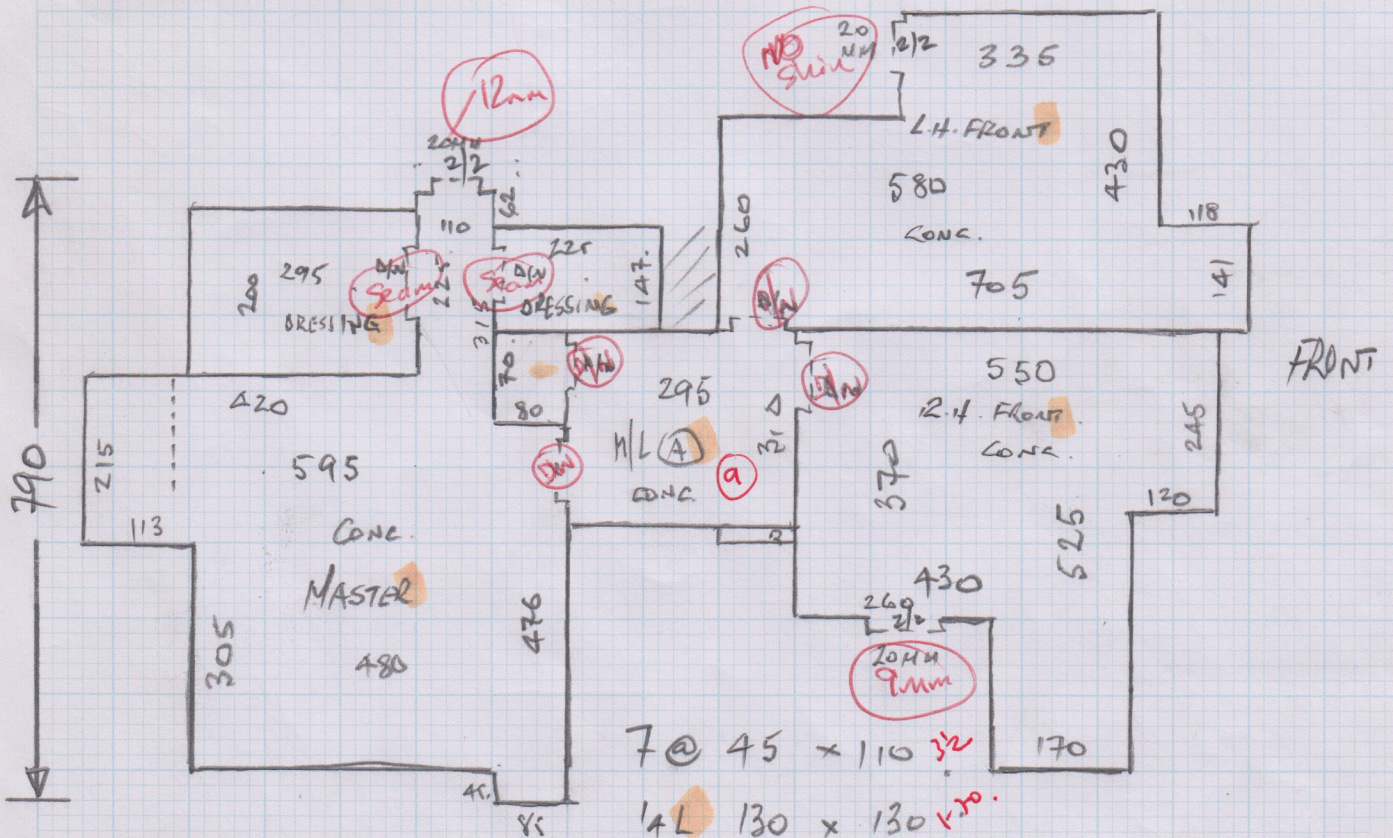

7 @ 45 x 110 <sup>3/2</sup>

4/L 130 x 130 <sup>1/2</sup>

1 @ 45 x 110

4/L 160 x 115 <sup>2</sup>

7 @ 45 x 110 <sup>x</sup>

20.55  
left

