


Job No: R17204.
 Name: Sign Seen.
 Address: 28 Menas business Centre
 Menaw Lane
 Guildford.
 Tel: of: GU4 7WA
 Sheet: 1

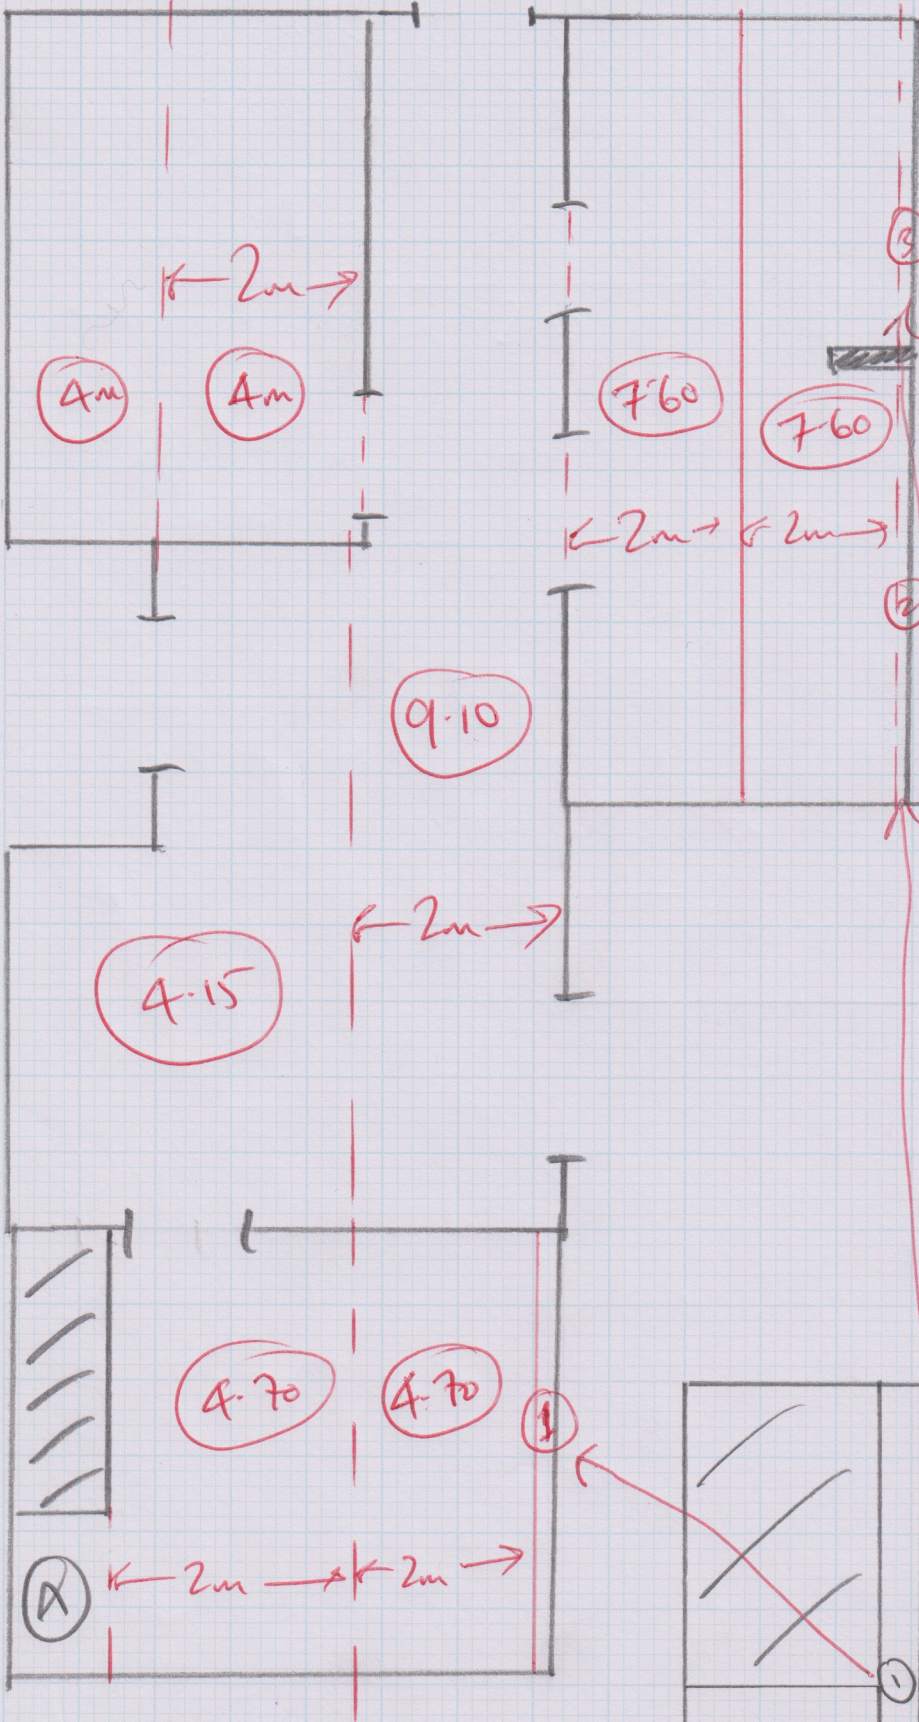


Cuts

- 4.70 x 2m
- 4.70 x 2m
- 4m x 2m
- 4m x 2m
- 9.10 x 2m
- 4.15 x 2m
- 7.60 x 2m
- 7.60 x 2m

Filler

- 4.50 x 2m

- 50.35 x 2m

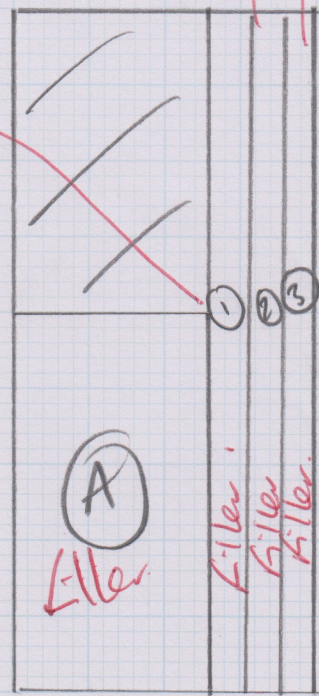

Cut fillers
on site

Roll Breakdown – R17204 – Signseen

Fast Track Cord Sapphire -30m Roll

Cuts	4.00
Cuts	4.00
Cuts	9.10
Cuts	7.60
Cuts	4.50

Total 29.20 – Roll balance .80m (Waste)

Fast Track Cord Sapphire – 21.15

Cuts	4.70
Cuts	4.70
Cuts	4.15
Cuts	7.60

Total 21.15 – Roll balance NIL