

mrcarpets

Job No: 217934

Name: Sheridan Construction

Plot 3 Hawthorn Row


Oxshott Road

Tel:

Sheet: KT22-OEG.

1 of 4

Living Room	5.50 x 5m
Master Bed	6.10 x 5m
Plan	10.20 x 5m
Plan	6.40 x 5m
Basement room	5.90 x 5m
<hr/>	
	34.10 x 5m
	170.50 m ²

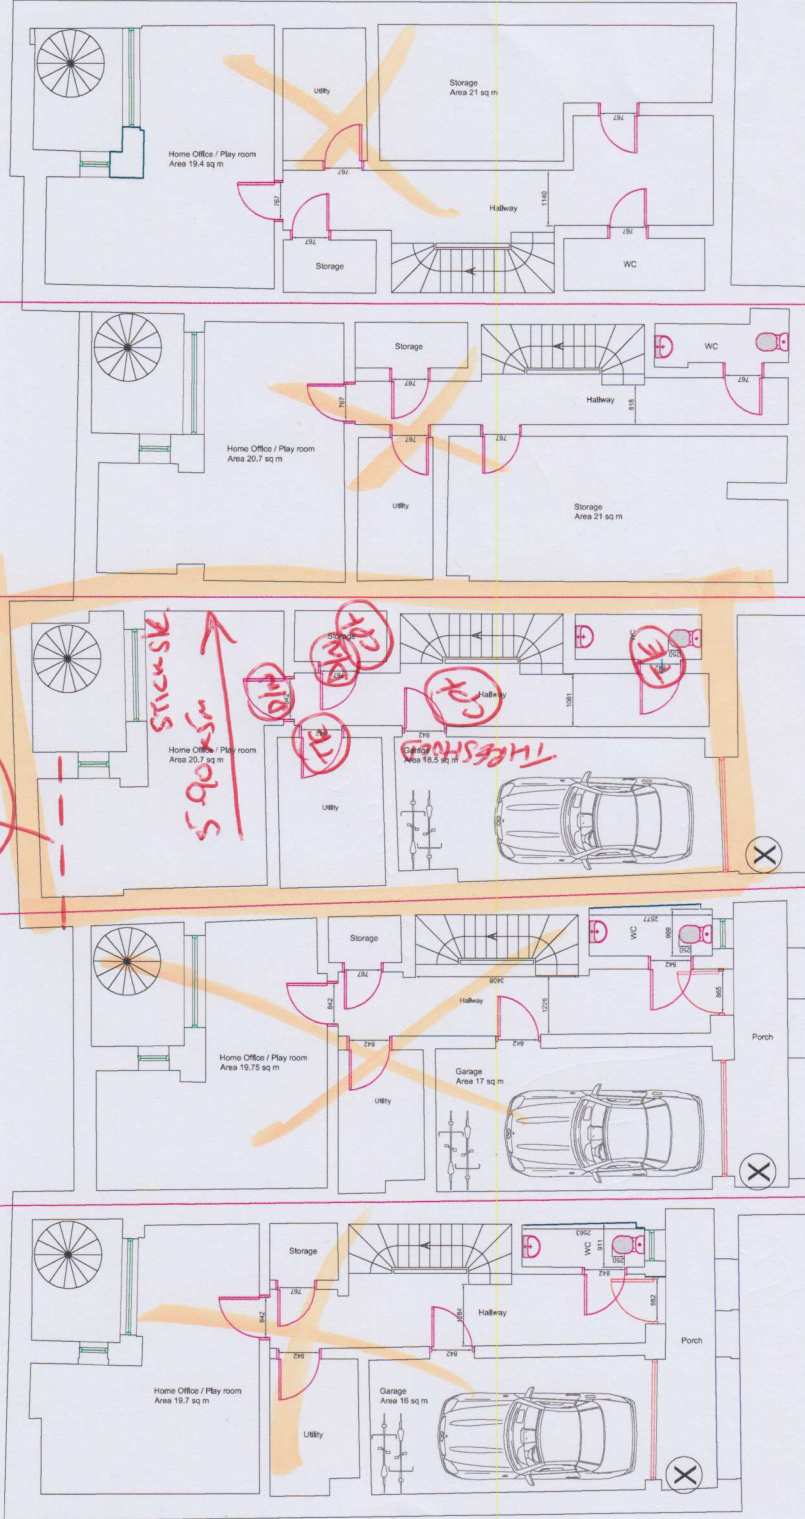

0 2 4 5
Meters
Scale

NOTE: ANY SCALE FROM THIS DRAWING ALL DIMENSIONS TO BE CHECKED ON SITE

BASEMENT

HAWTHORN ROW
OXSHOTT ROAD
LEATHERHEAD
SURREY
KT22 0EG

CLIENT: Jet Investments Ltd

REVISIONS
1. 11/11/16

SCALE: USE DIMS

DATE: Nov 2016

DRG No: 116/03

REV No: A



Plot 5

Plot 4

Plot 3

Plot 2

Plot 1


R17934
2/4

2x DIM
2x T/E

Spans

Stack
5 sqm

TRESH

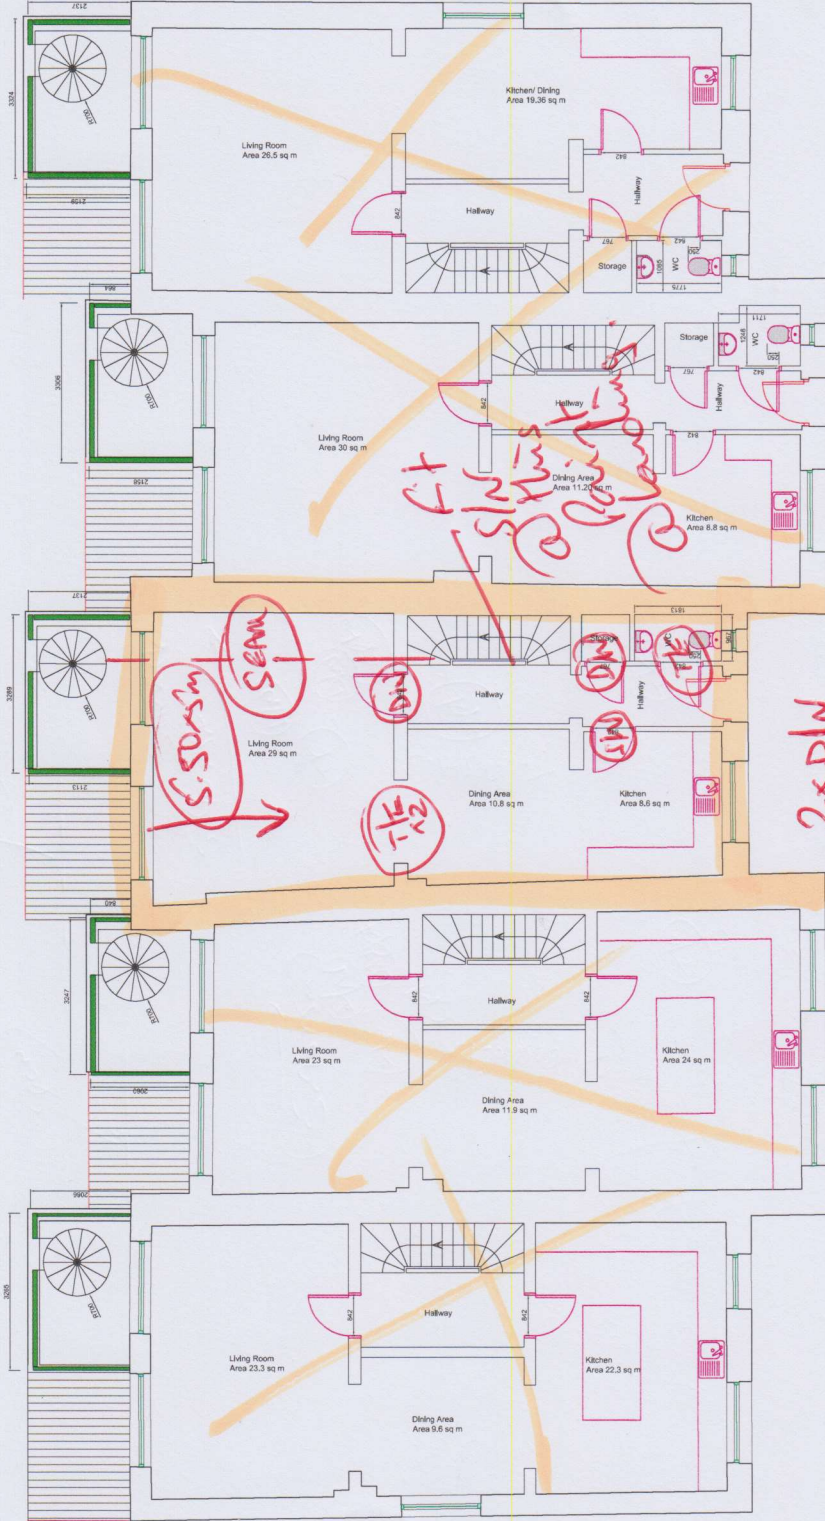

NOTED: DO NOT SCALE FROM THE DRAWING. ALL DIMENSIONS TO BE CHECKED ON SITE.

GROUND FLOOR
 HAWTHORN ROW
 OXSHOTT ROAD
 LEATHERHEAD
 SURREY
 KT22 0EG

CLIENT: J&I Investments Ltd

SCALE: USE DIMS
 DATE: Nov 2016

DRG No: 116/04
 REV No: A

REVISIONS
 A 07/07/17



Plot 5

Plot 4

Plot 3


Plot 2

Plot 1

R17934
 3/4

2x DIN
 3x TLE
 5x SLN

R17934

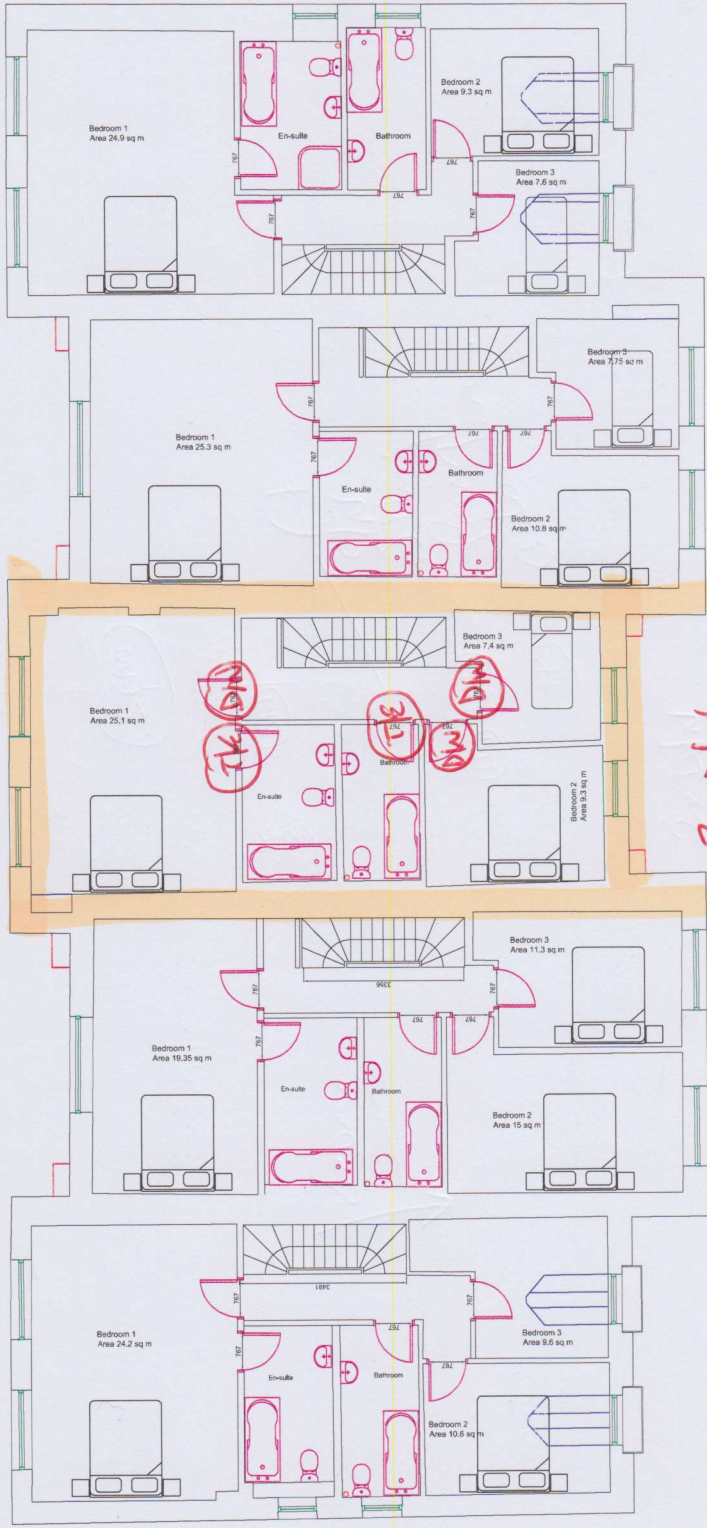

NOTE: FOR YOUR SCALE FROM THIS DRAWING, ALL DIMENSIONS TO BE CHECKED ON SITE

FIRST FLOOR
 HAWTHORN ROW
 OXSHOTT ROAD
 LEATHERHEAD
 SURREY
 KT22 0EG

CLIENT: J&J Investments Ltd

SCALE: USE DIMS	DATE: Nov 2016
DRG No: 116/05	REV No: A

REVISIONS
1. Add in 10/10/16
2. Add in 10/10/16



R17934
 4/4

3x DIN
 2x TLE
 2x Shims

Fit up to lip
 @ edge of landing.

Plot 5

Plot 4

Plot 3

Plot 2

Plot 1