

R17935.

Job No.

Shendan.

Name:

Plot 4 Han Nam Row  
Oxshott Rd

Address

KT22 0EG

Tel:

Sheet:

of 1/2

Cabaret Nivel

Lounge (ground floor) 6.10 x 5m

rear bed  
1st floor 5.70 x 5m

front bed  
1st floor 3.40 x 5m

Small front bed  
1st floor 2.70 x 5m


Left Bed + land 6.50 x 5m

Plan 14.70 x 5m



8.20 x 5m

47.30 x 5m

= 236.50

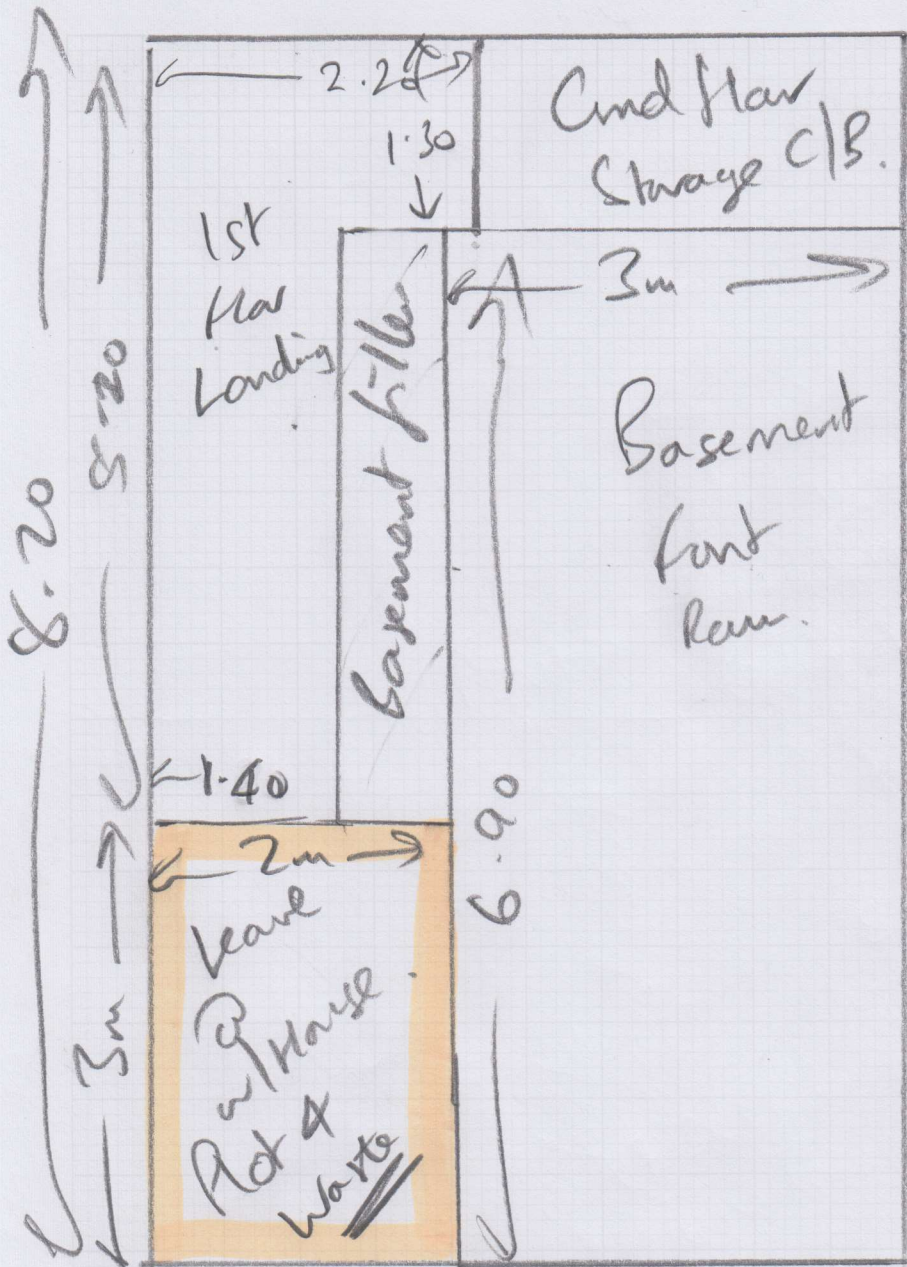

mrcarpets  
 R17935.  
 Job No:  
 Name: Sheridan  
 Plot 4 Hawthorn Row  
 Oxshott Rd  
 Leatherhead  
 Tel:  
 Sheet: KT22 OEG.  
 2 of 2

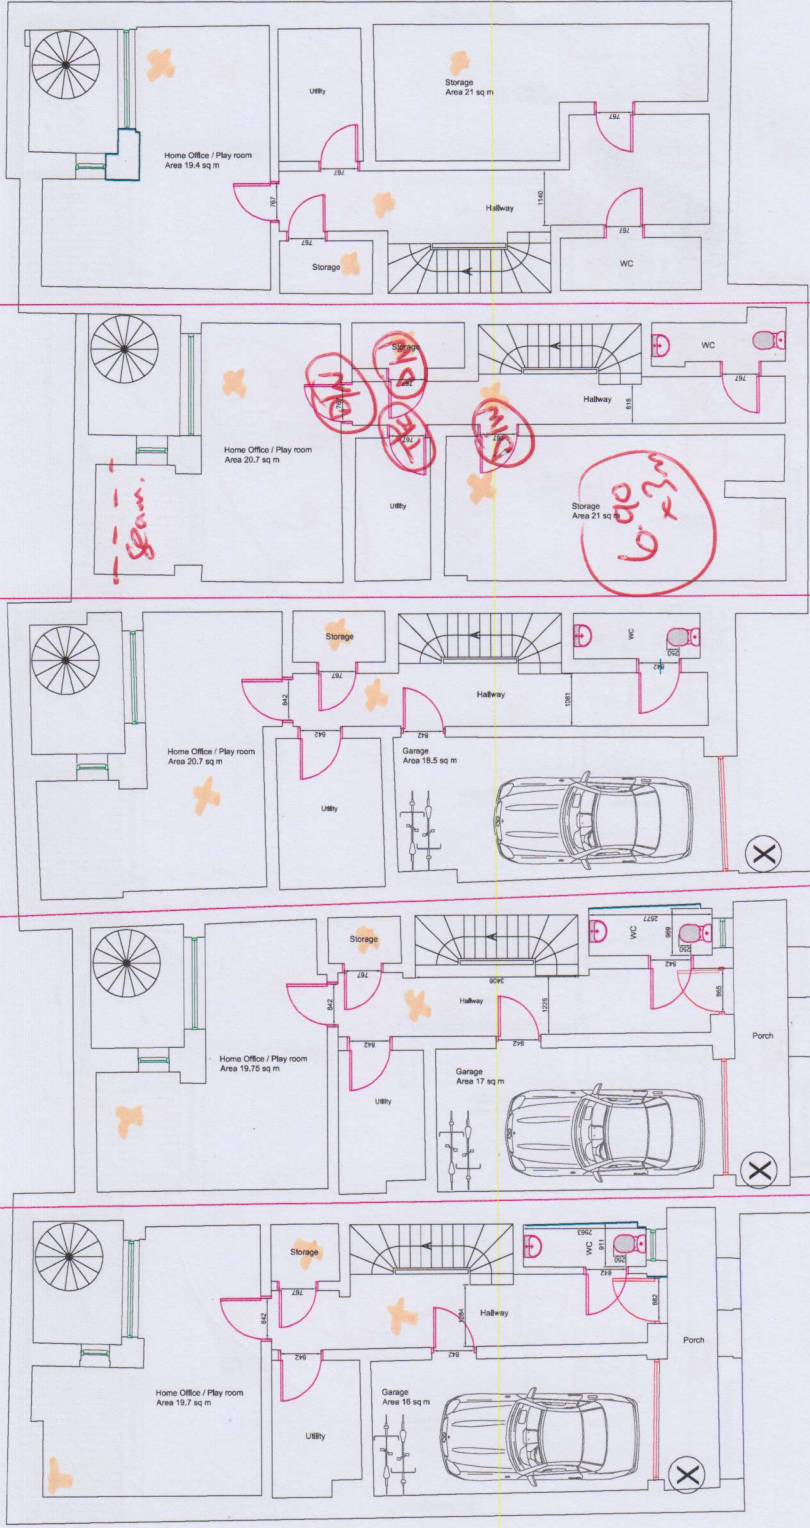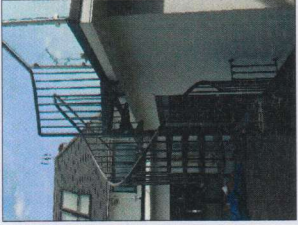

NOTE: DO NOT SCALE FROM THIS DRAWING. ALL DIMENSIONS TO BE CHECKED ON SITE.

**BASEMENT**  
 HAWTHORN ROW  
 DASHLEY ROAD  
 LEATHERHEAD  
 SURREY  
 KT22 0EG

CLIENT: J&I Investments Ltd

REVISIONS	SCALE:	DATE:
A 07/02/17 Building Regs Update	USE DIMS	Nov 2016
	DRG No:	REV No:
	116/03	A



Plot 5

Plot 4

Plot 3

Plot 2

Plot 1

*2.17935*

*x Areas for C/P*



NOTE: DO NOT SCALE FROM THIS DRAWING. ALL DIMENSIONS TO BE CHECKED ON SITE.

**GROUND FLOOR**  
**HAWTHORN ROW**  
**OXSHOOT ROAD**  
**LEATHERHEAD**  
**SURREY**  
**KT22 0EG**

CLIENT: J&I Investments Ltd


SCALE: USE DIMS  
 DATE: Nov 2016

DWG No: 116/04  
 REV No: A


REVISIONS
A 07/07/17 Building Works Updates



Plot 5  
 Plot 4  
 Plot 3  
 Plot 2  
 Plot 1

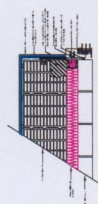

x cft Areas

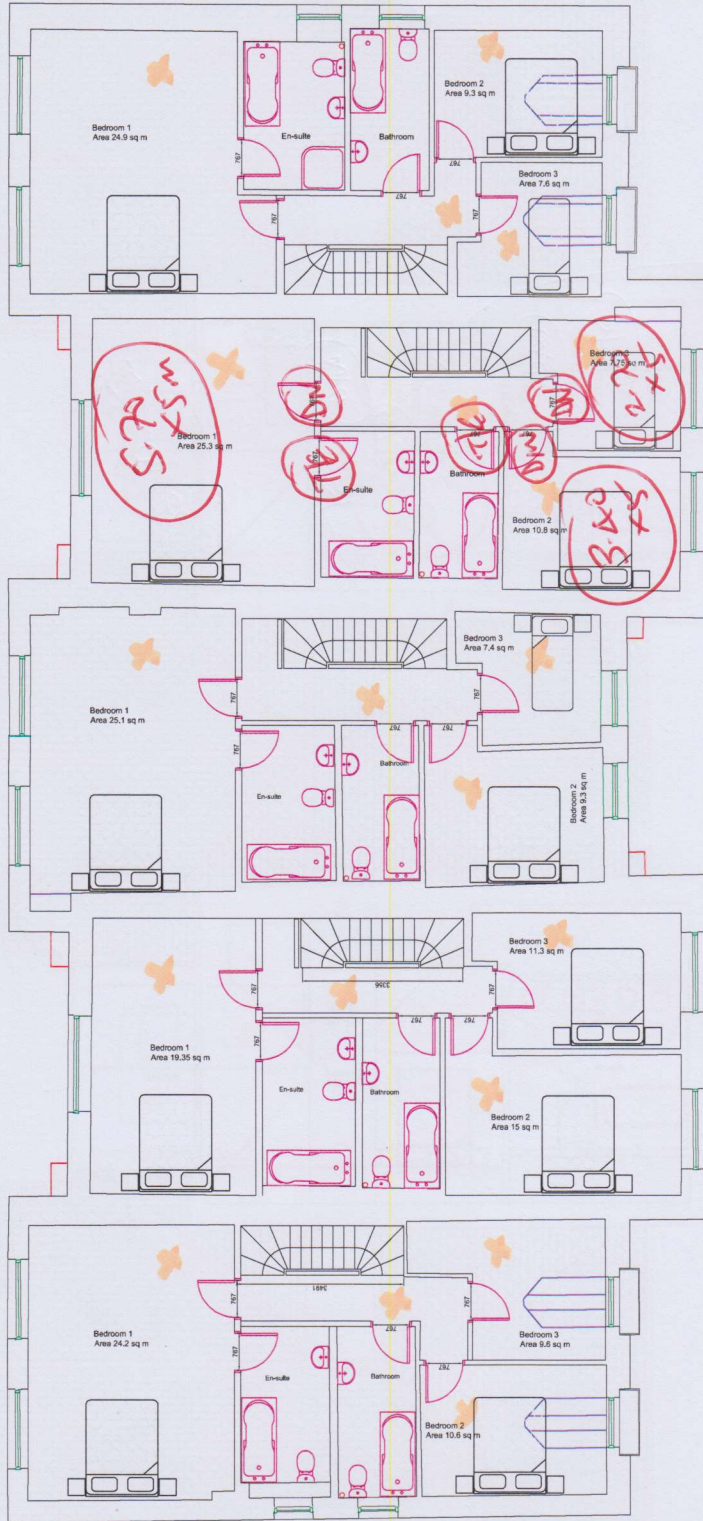

NOTE: DO NOT SCALE FROM THE DRAWING. ALL DIMENSIONS TO BE CHECKED ON SITE

FIRST FLOOR  
 HAWTHORN ROW  
 OXSHOTT ROAD  
 LEATH-HERHEAD  
 SURREY  
 KT22 0EG

CLIENT: Jiff Investments Ltd	DATE: Nov 2016
SCALE: USE DIMS	REV No: A
DRG No: 116/05	
REVISIONS A 07/2017 Building Regs Update	



PH15

PH14

PH13


PH12

PH11

*12m Shim @ family bathroom.*

*RITERS*

*x = Cpt Areas*

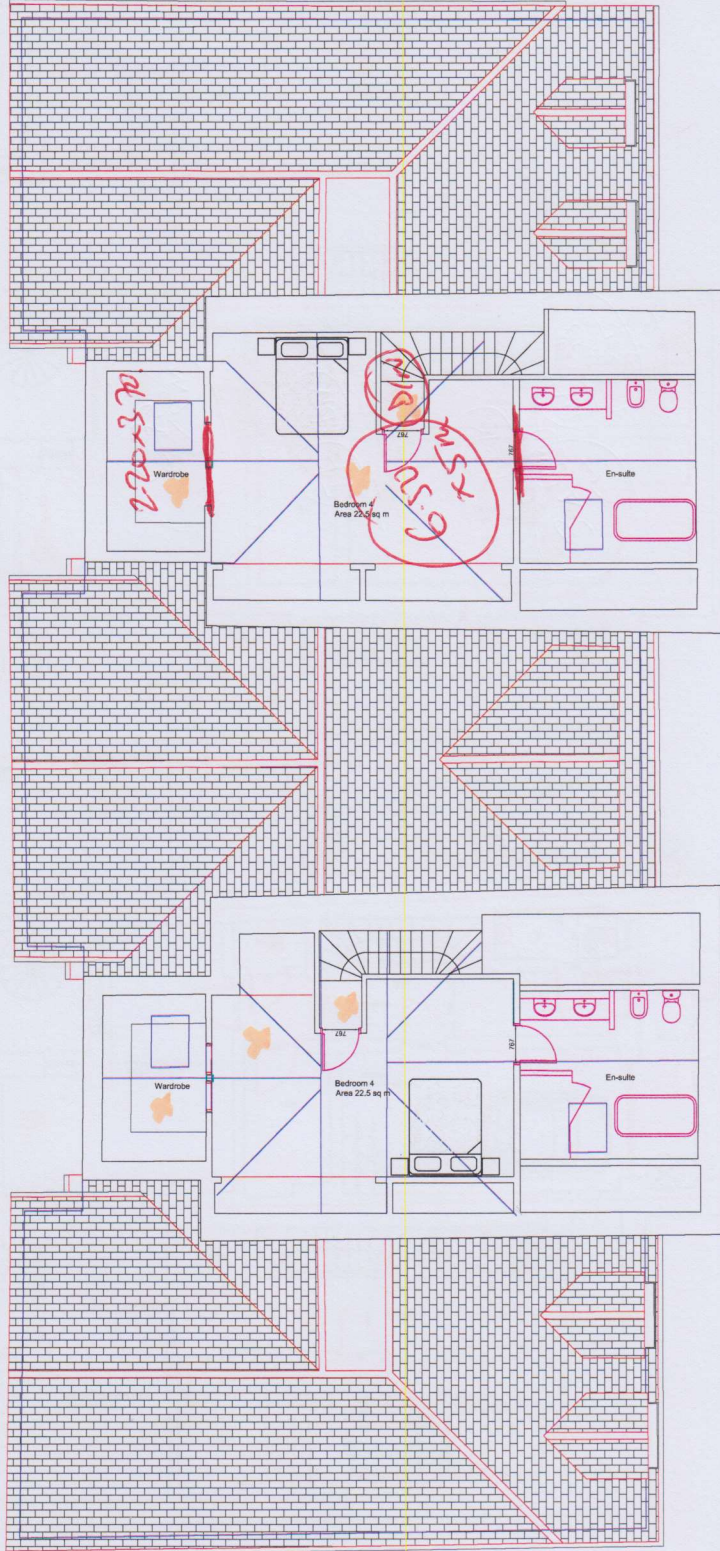

NOTE: DON'T SCALE FROM THIS DRAWING. ALL DIMENSIONS TO BE CHECKED ON SITE

SECOND FLOOR  
 HAWTHORN ROW  
 OXSHOTT ROAD  
 LEATHERHEAD  
 SURREY  
 KT22 0EG

CLIENT: J&J Investments Ltd

SCALE: USE DIMS  
 DATE: Nov 2016

REV NO: 11/6/06  
 REV: A

REVISIONS  
 A 07/07/17  
 A 11/6/06



Plot 5

Plot 3

Plot 2

Plot 1

Plot 4  
 R17935

x = Cpt Areas.