

R18404
Radnes Services
(McMarrow)

1 of 5

Angry Birds
Cot. 102


Cut Plan ① 730 x 400
 Cut Plan ② 335 x 400
 Cut Plan ③ 220 x 400
 Cut Plan ④ 830 x 400
 Bed 2 560 x 400
 2675 x 400
 = 107m²

U/LAY:-
 Lux Pu to Beds = 72m²
 Combifelt to S/L = 21m²

* = Cut w/ House
 ** = Shape on site

* Maintain an equal 10cm gap on Runners,
 1/4 land & Winders

* See layout plan for seam locations.

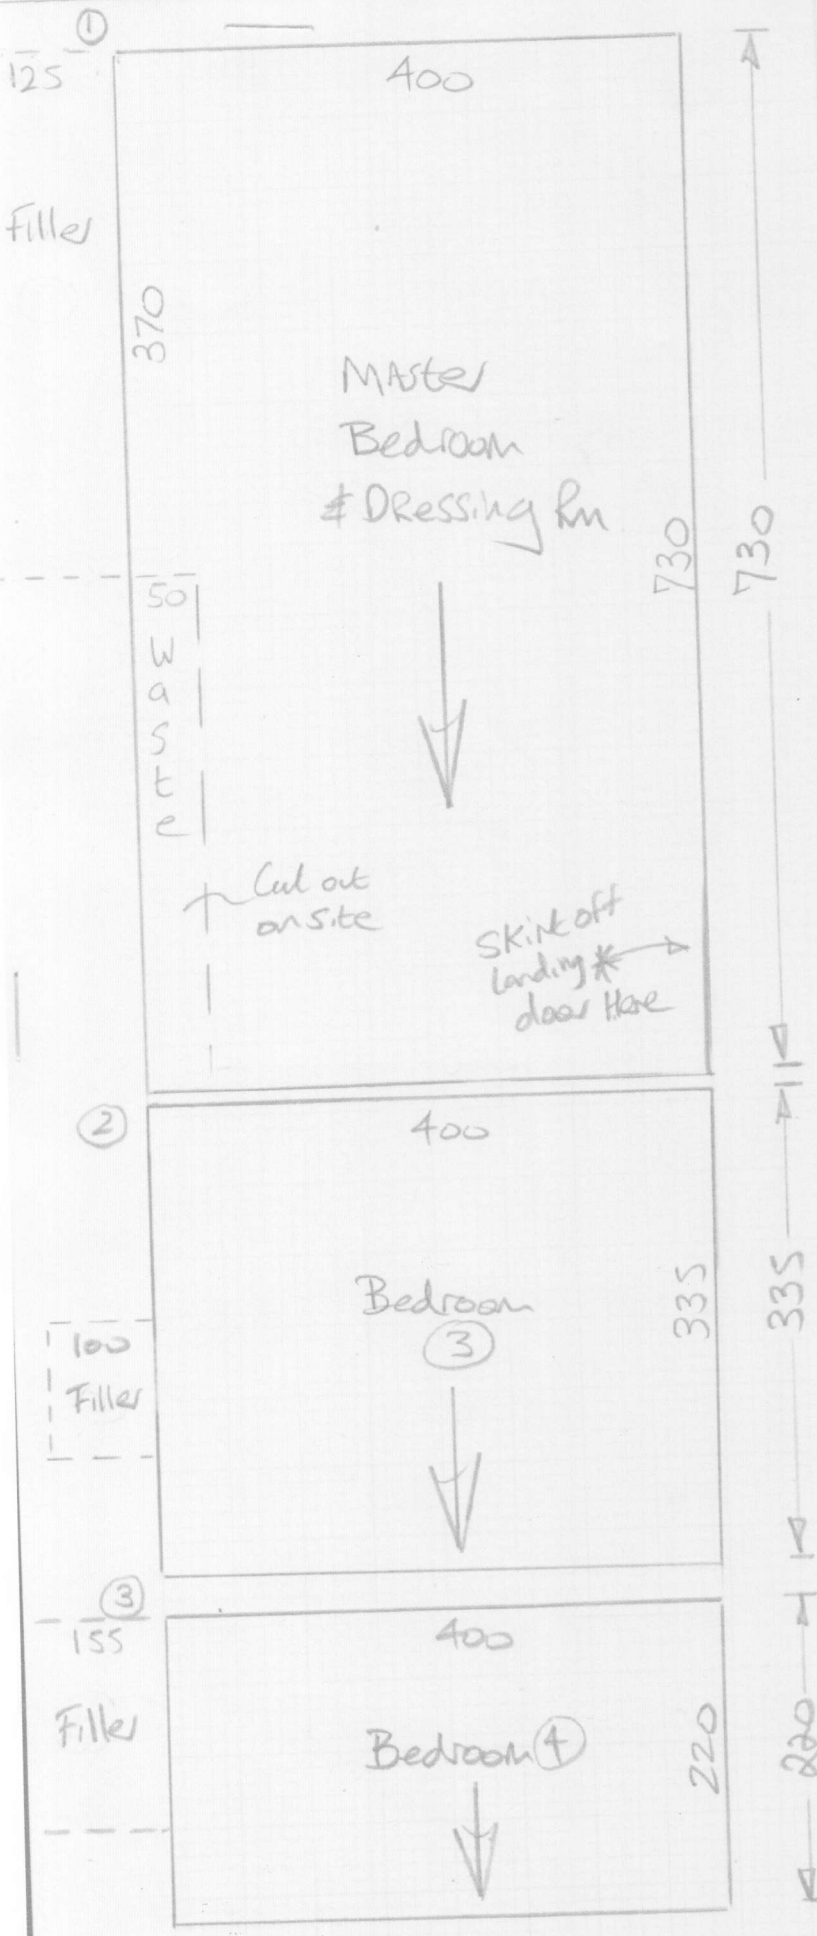


R18404
Radner Service

Lot 5

R18404
Radner Service

3 of 5

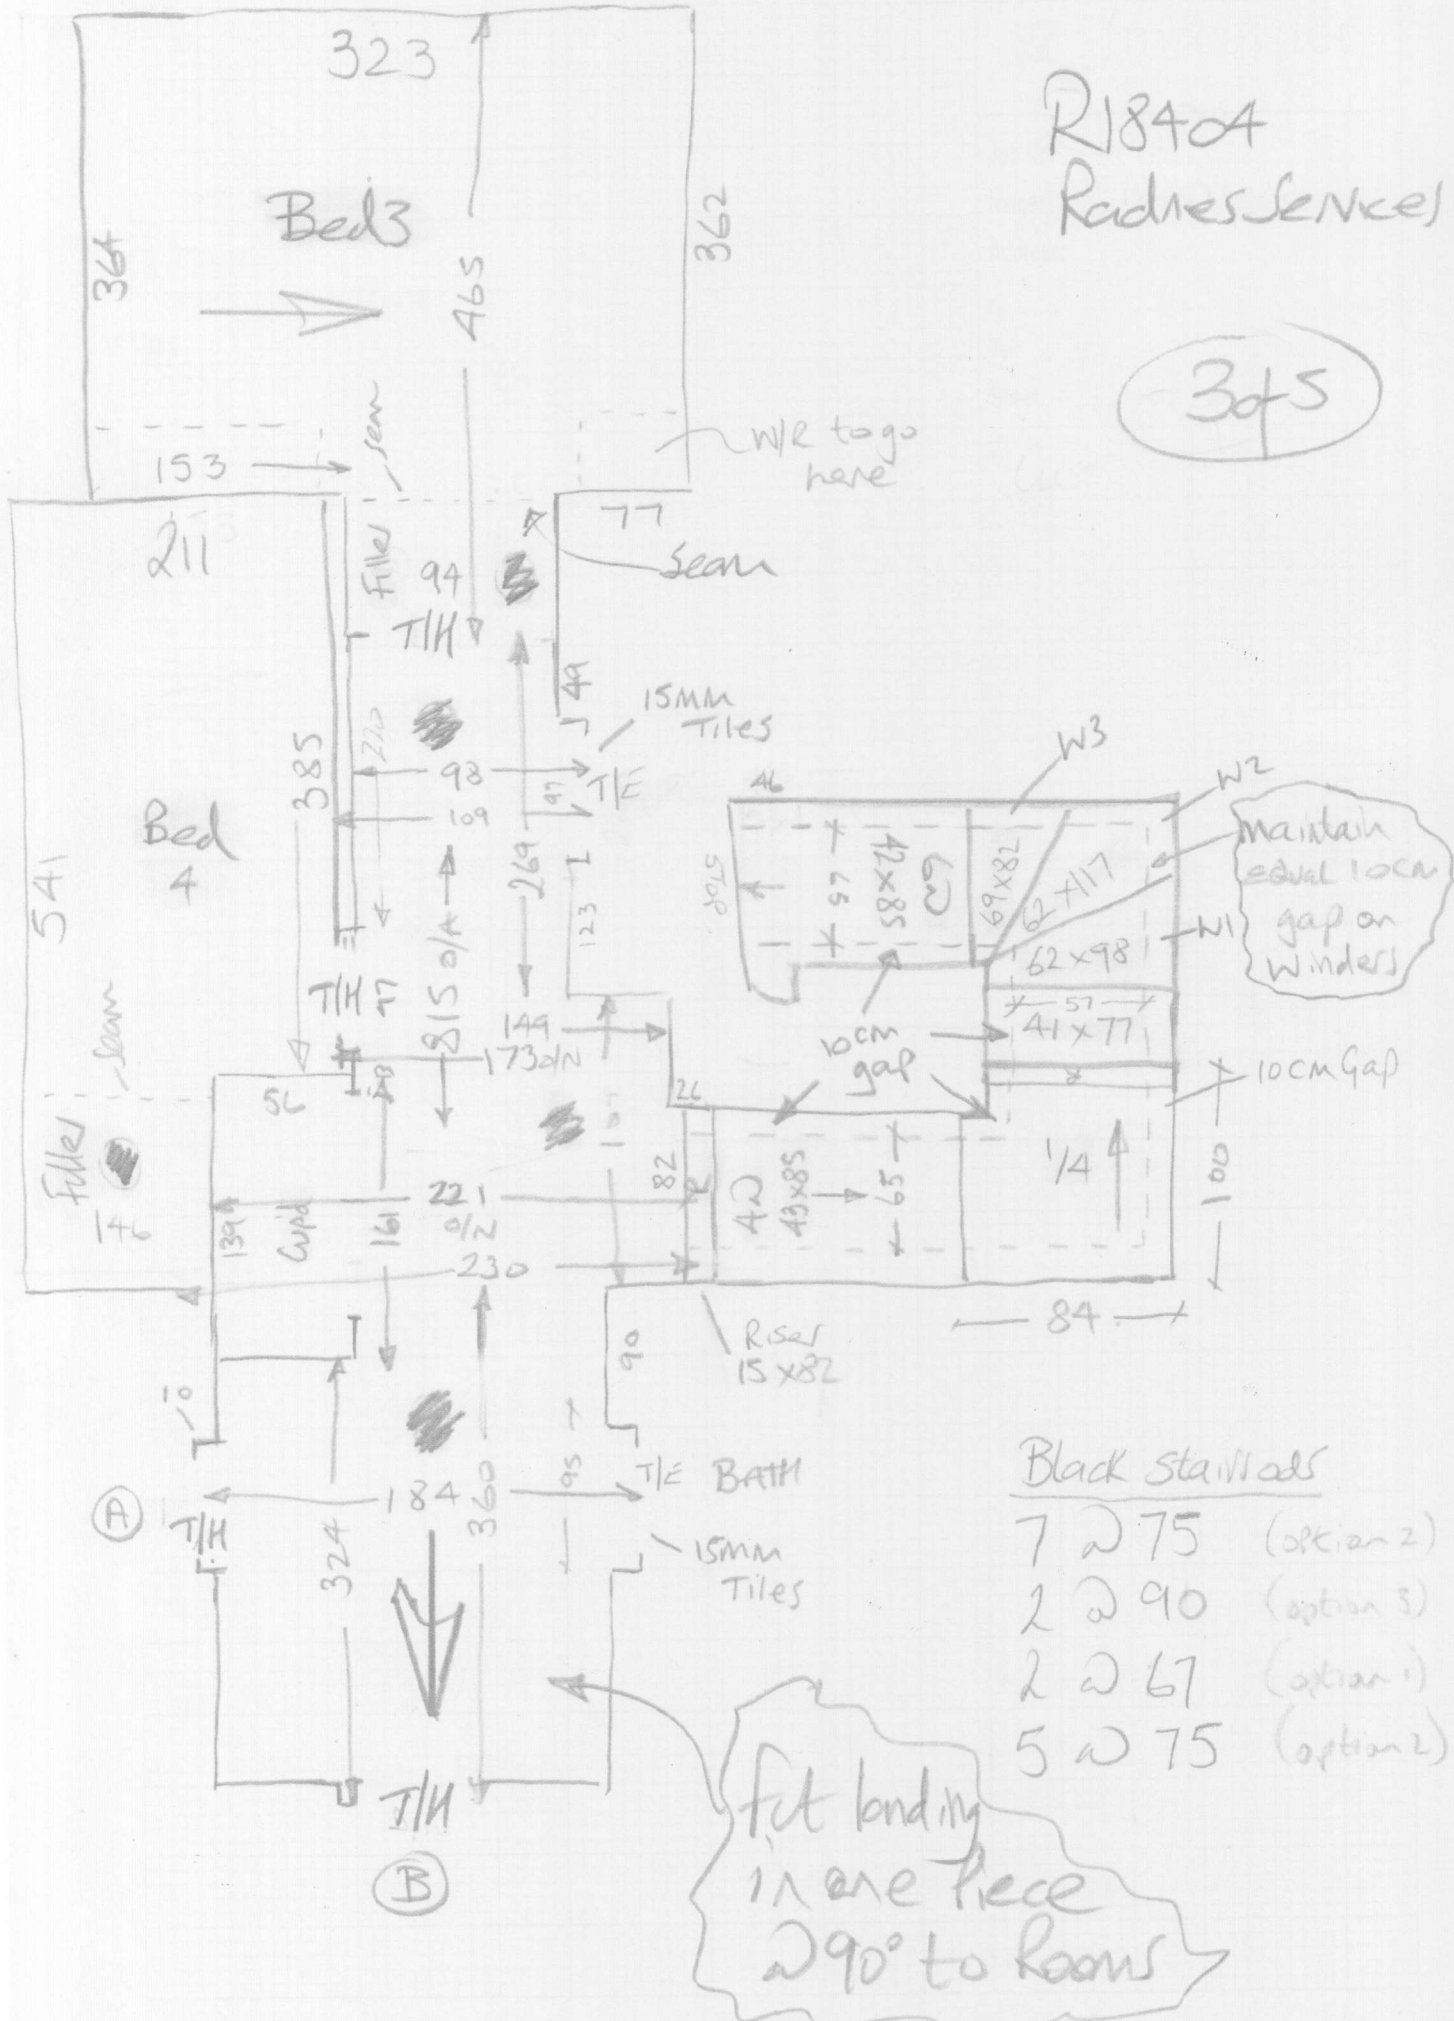

Black stainless


7	∅ 75	(option 2)
2	∅ 90	(option 3)
2	∅ 67	(option 1)
5	∅ 75	(option 2)

fit landing
in one piece
@ 90° to rooms

R1840A
Radner Services

4 of 5

* Builder to fix
floor height here

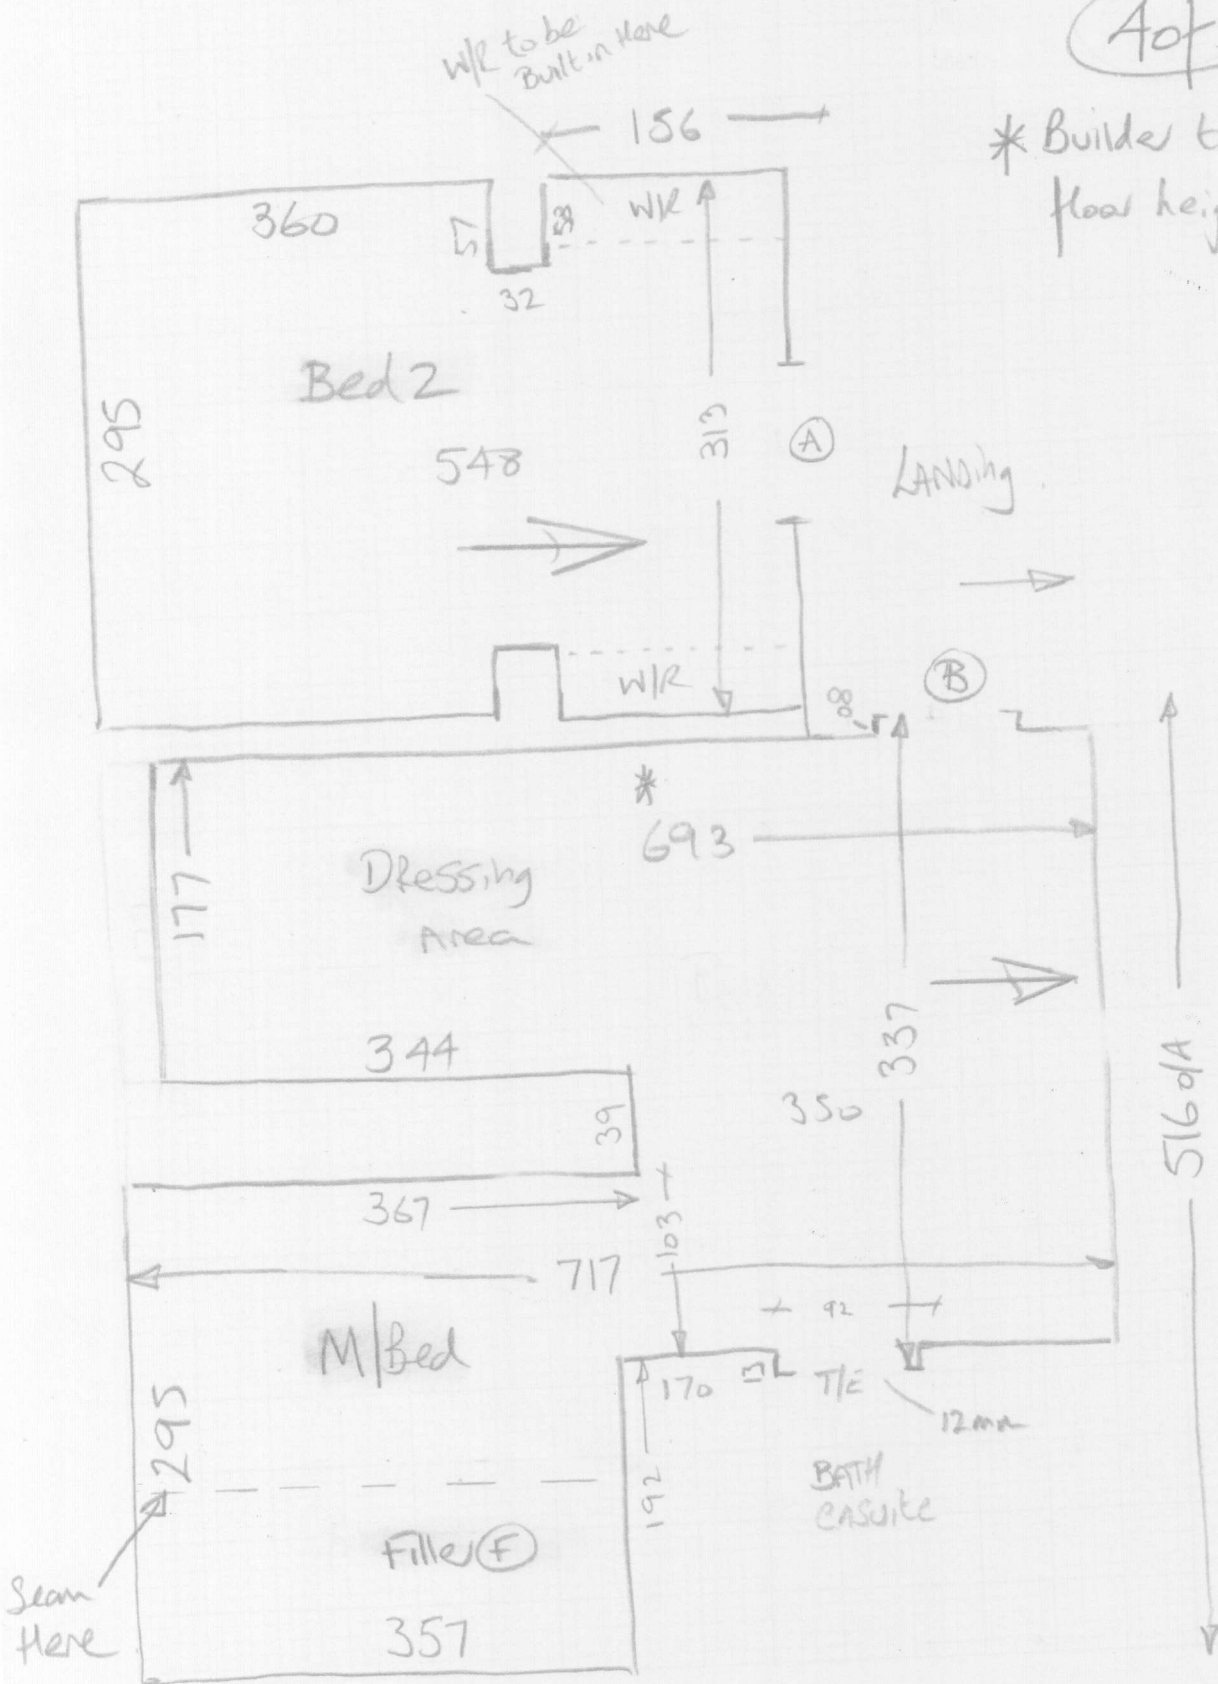

Seaming / Layout Plan

A8404
Radner Services

5 of 5

