

Job No: R19042  
 Name: Weaver  
 Address:  
 Tel:  
 Sheet: 1 of 4

Xanadu  
Col. XAN-912  
 Bed 2 280x500  
 Inner Hall 320x500  
 Cut Plan 12.80x500  
1880x500  
 = 94m<sup>2</sup>

Ordered 1 Roll  
 @ 19.75x500  
 (SEE Roll Breakdown)

TAKE Keys  
 from W/House


\* Must drop Keys to Raynes Shop when finished  
 as Customer collecting them on Monday PM

\* Please hoover on Completion  
 & Remove all waste pieces  
 as flat being rented out  
 JA

R19042  
 Weaver


2 of 4

Painted Timber  
 to remain

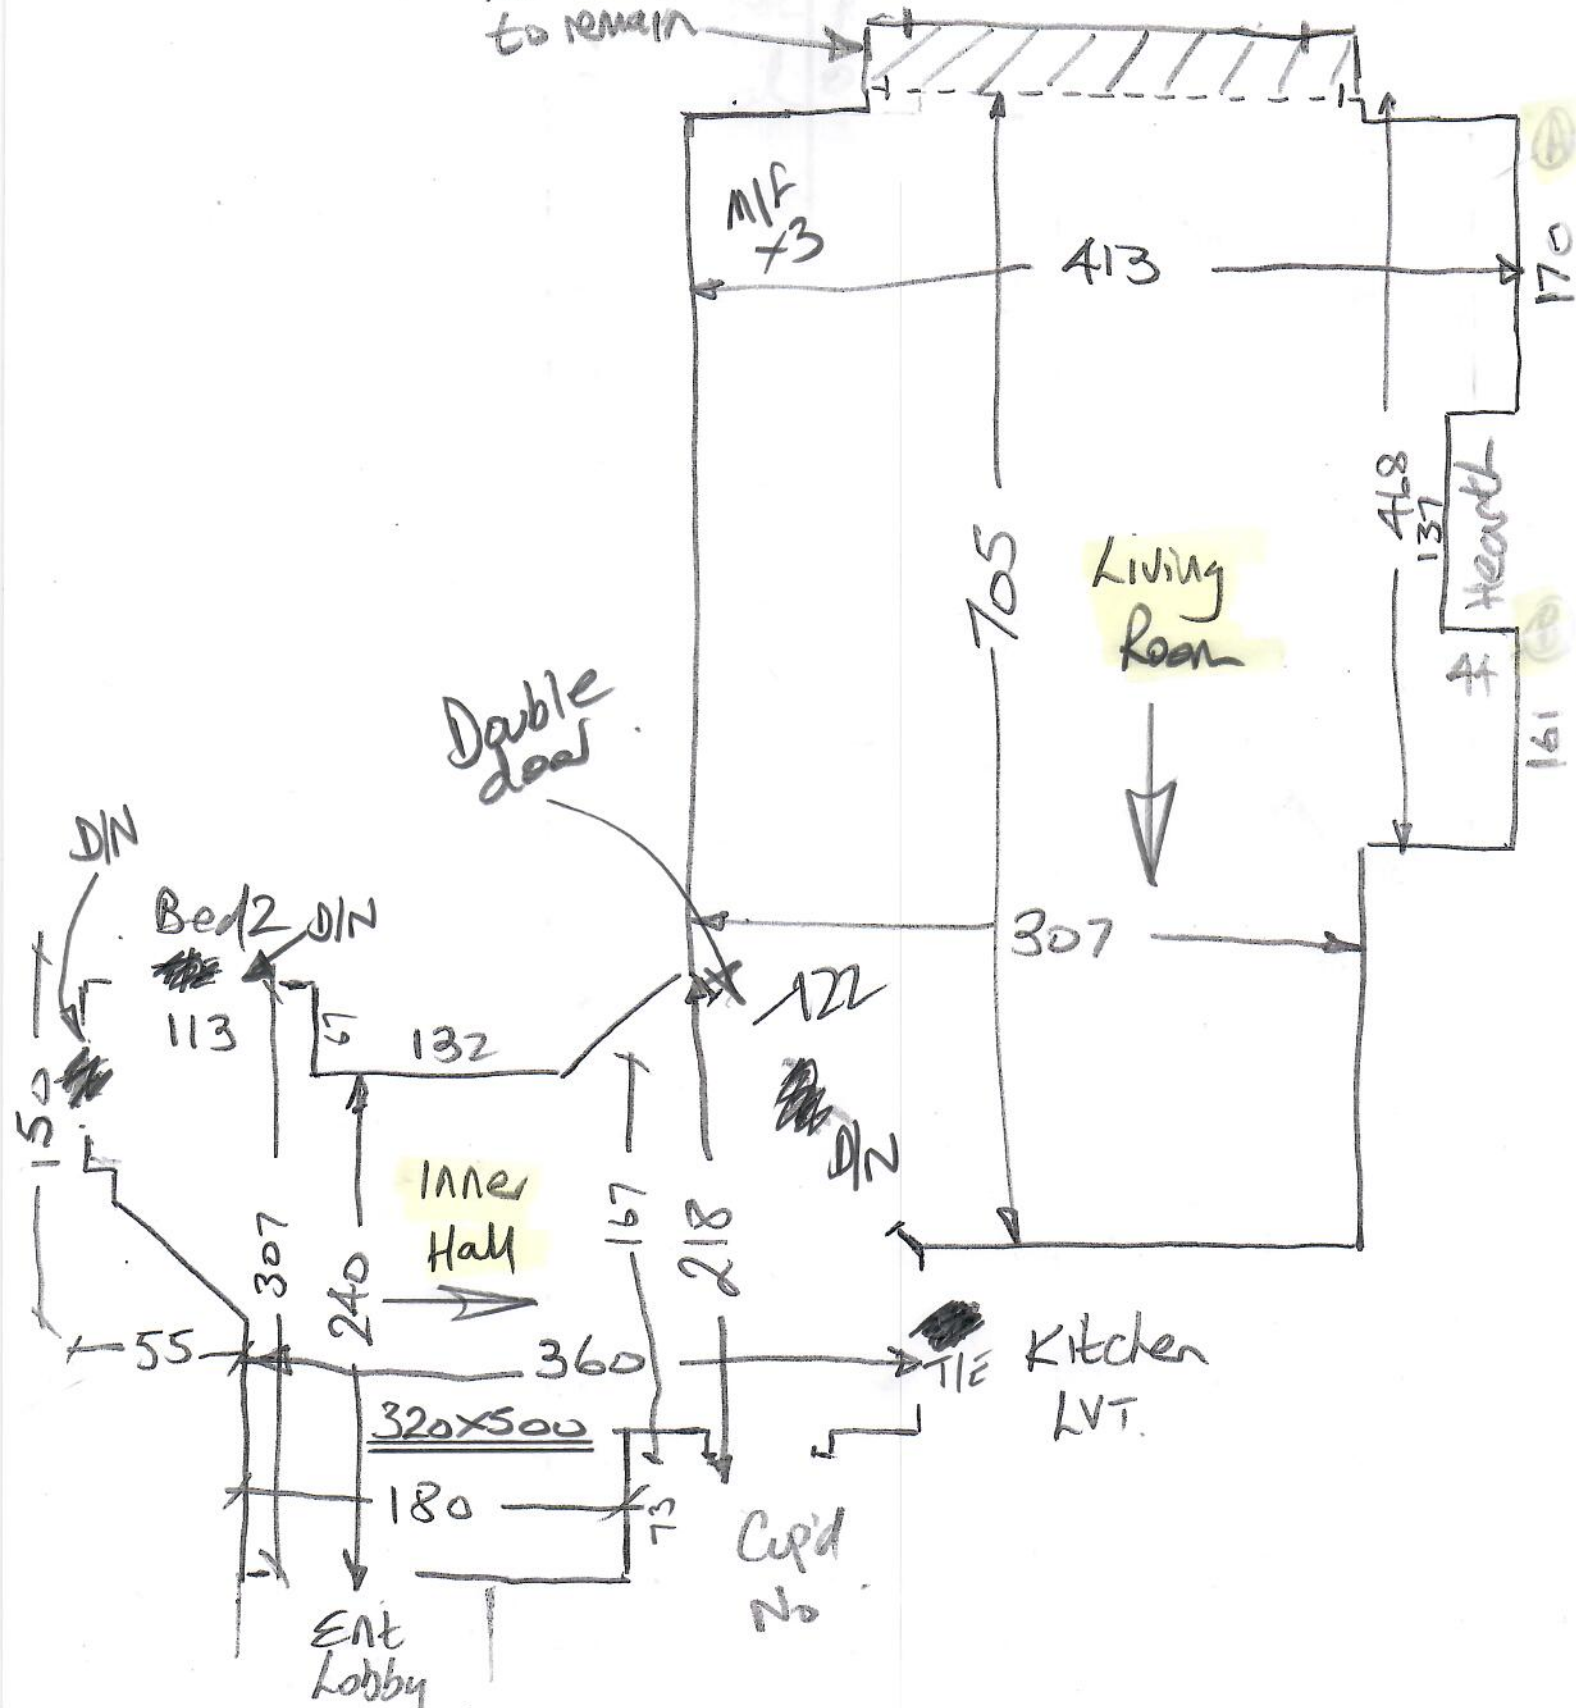

Job No: R19042  
Name: Weaver  
Address:

Tel: 3 of 4

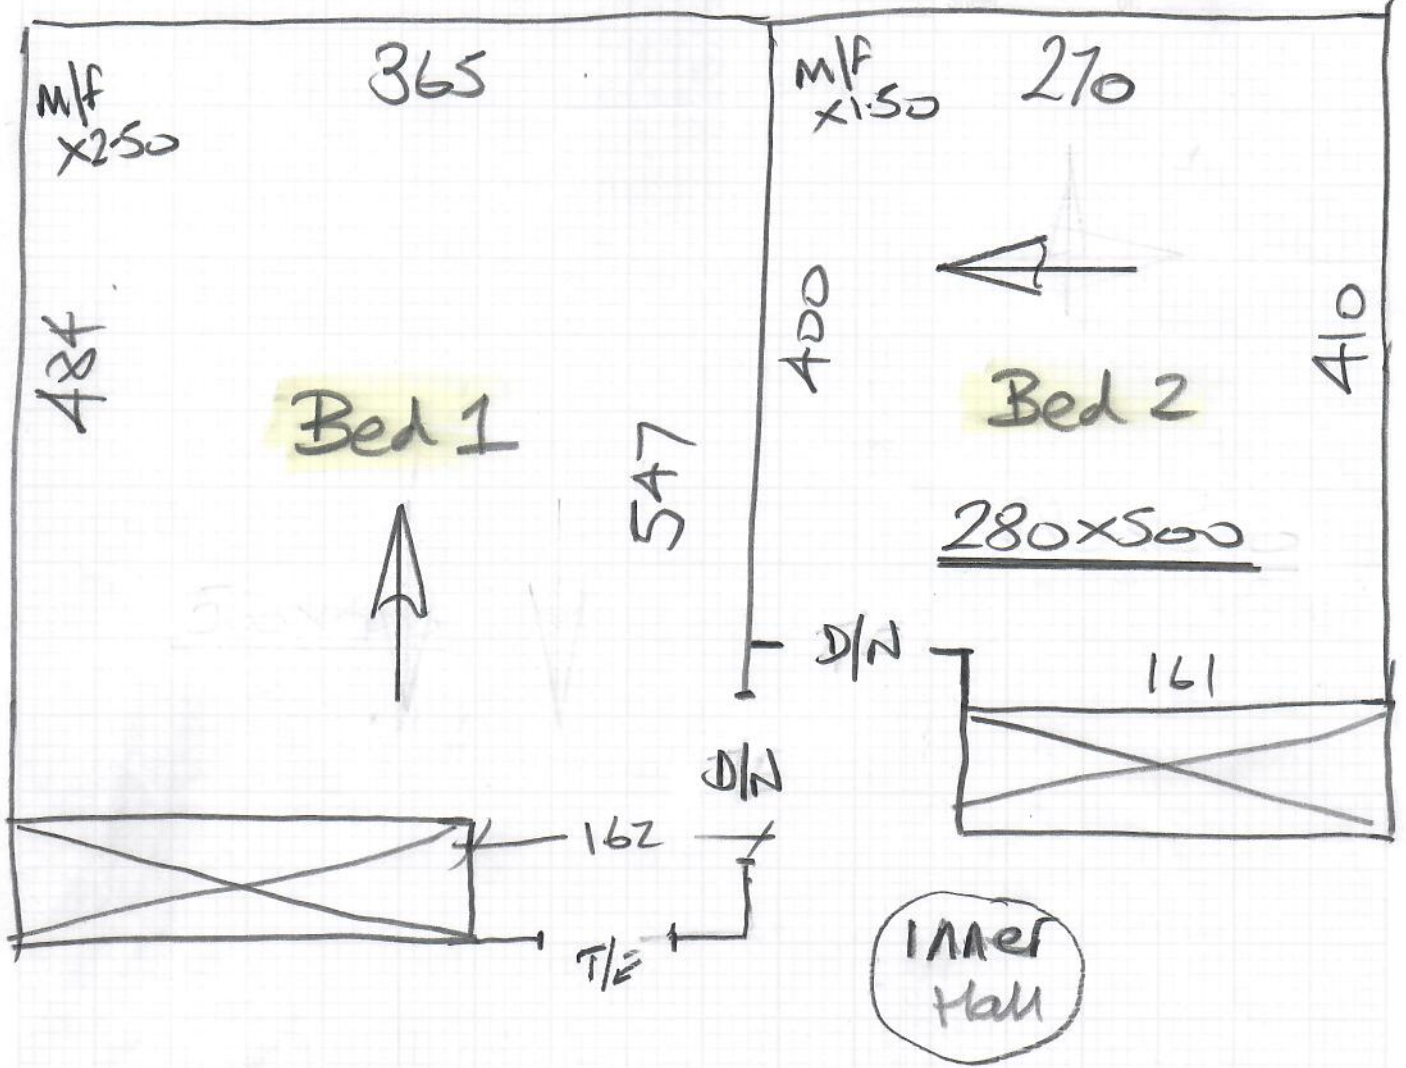


Job No: R19042  
Name: Weaver

Address:

Tel:

She:

4 of 4

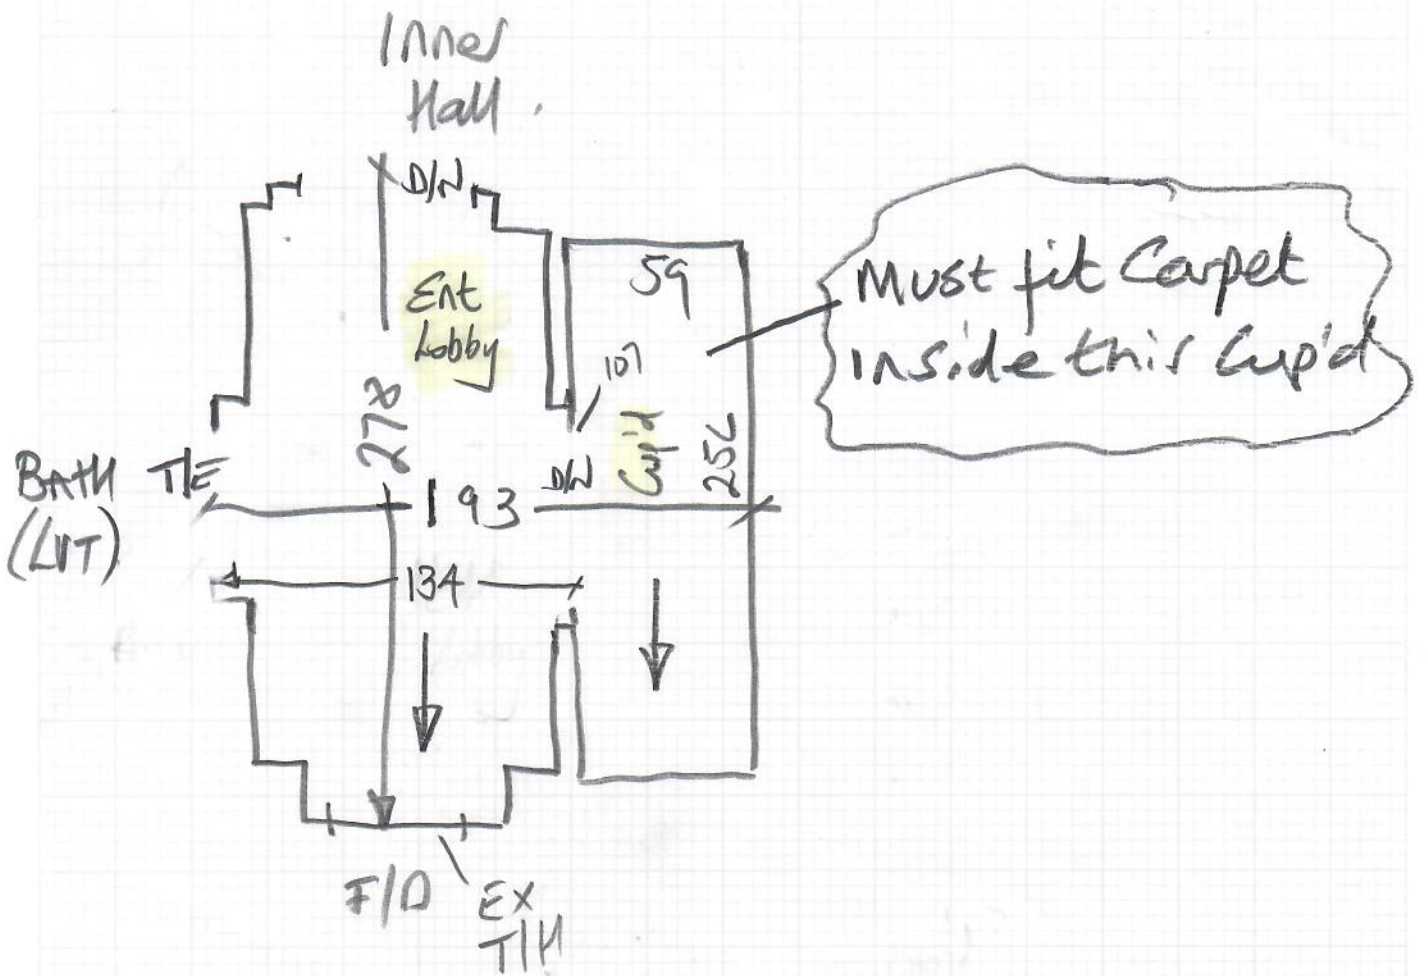



mrcarpet  
DESIGNS FOR FLOORS

308 Worple Road  
Raynes Park  
SW20 8QU

Tel Nr: 020-8947-7522

## ROLL BREAKDOWN

---

Job No: R19042  
Customer Name: Weaver  
Carpet: Xanadu (Easicare Heartland)  
Colour: XAN-912 (Burcot)

Roll Size	19.75	x	5.00m
Bedroom 2	2.80	x	5.00m
Inner Hall	3.20	x	5.00m
Cut plan	12.80	x	5.00m
<b>Balance left over</b>	<b>0.95</b>	<b>X</b>	<b>5.00m</b>

**\*Cut the 2.80m & 3.20m cuts off the roll & leave the roll balance for the 12.80m x 5.00m -Cut plan**