

Phase 1 - 26/7

R19170
Bennett

(lot 5)

HAVANA

Col. HAV-27

Cut Plan 660×400
= 26.40m²

Taped edge = 16.50Lm

26/7

* = Cut Runners to exact lengths & widths as WH.


** = Take to site & template to match runner widths & maintain an equal 10cm gap around perimeter

(F/F) = fully fit these areas v/Lay :-

Lux PU Foam = 17m²

TOP LAND, upper STAIRS,
1st floor land + Mezz LAND
Low Tog Rubber = 6m²
Runners on LWI flight
+ 1/4 LAND

MARK up this Mezz LAND
piece & store as WH until
Phase 2

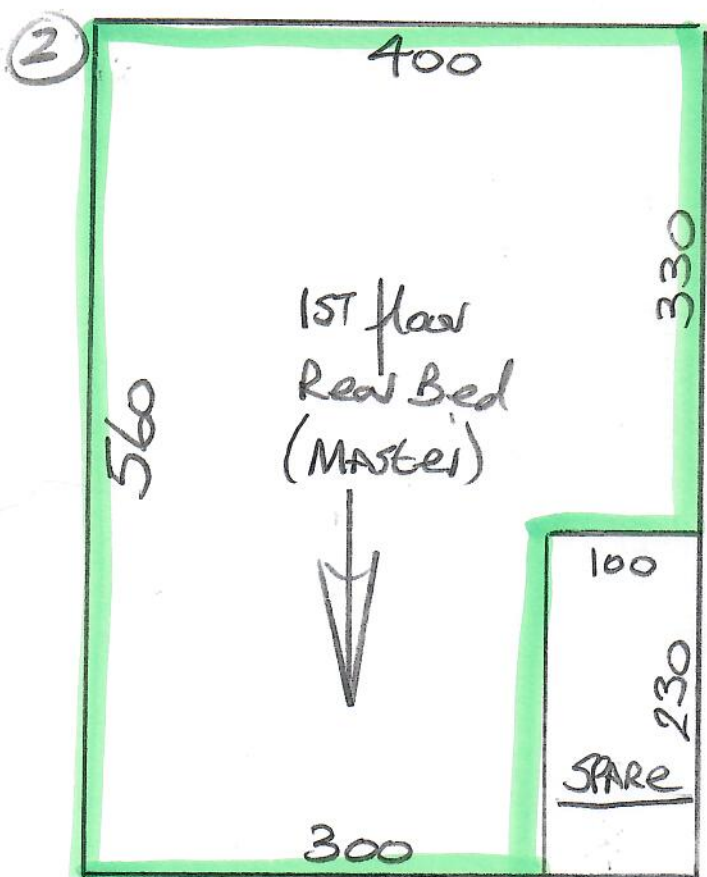

Phase 1 - 26/7

R19170
Bennett

2 of 5

Zurich
Col. 201-624

Cut Plan 2 560 x 400

Cut Plan 3 460 x 400


1st floor front bed 335 x 400

Mezzanine Study 260 x 400

$$= \frac{16.15 \times 400}{6460m^2}$$

$$u/lay = 60m^2$$

* Ordered a short roll
217.00 x 400
to get roll price

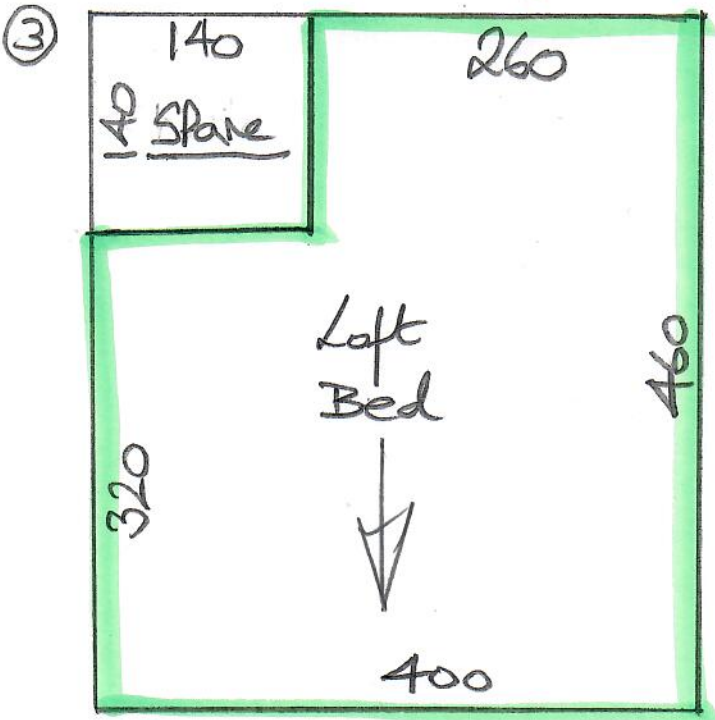


Fit 1x Black tile Lip at Top floor Shower Room
SATIN BRASS Bars elsewhere


PHASE 1-26/7

R19170
Bennett

3 of 5

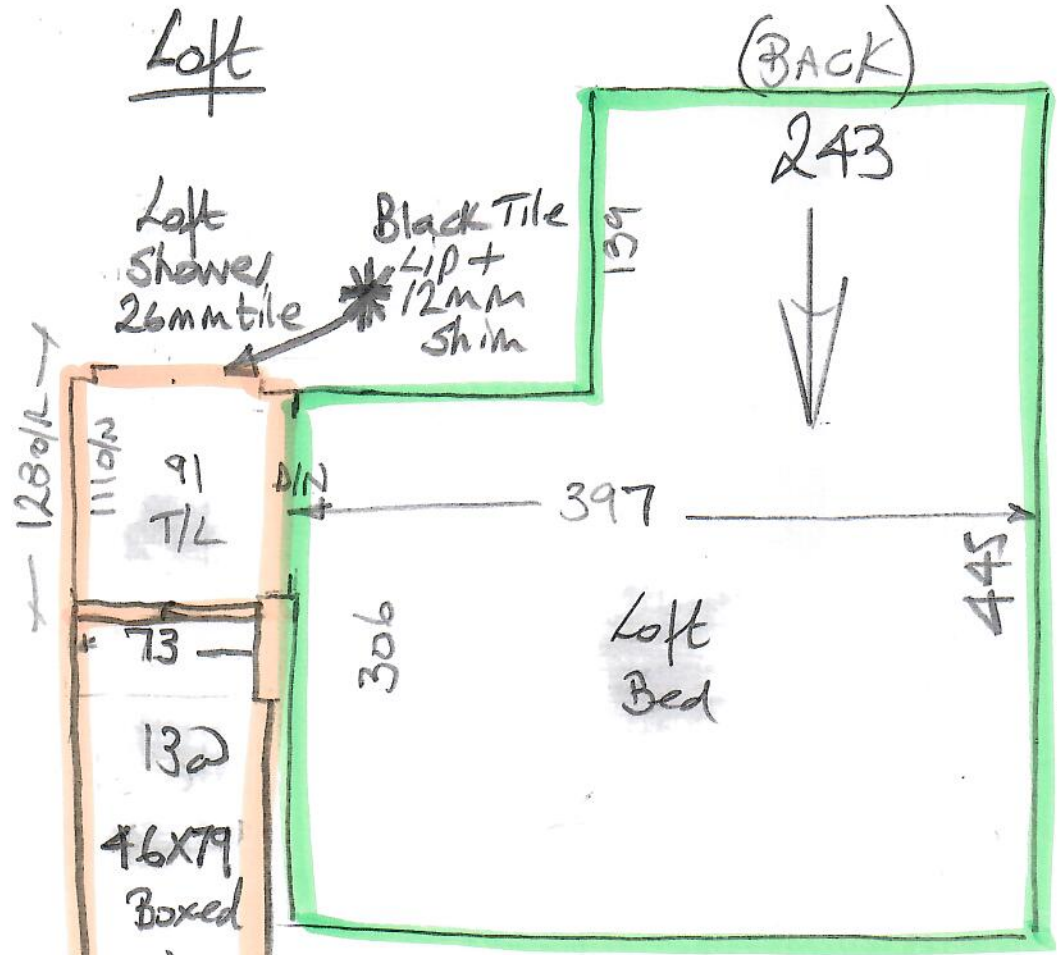


Mezzanine (Front)

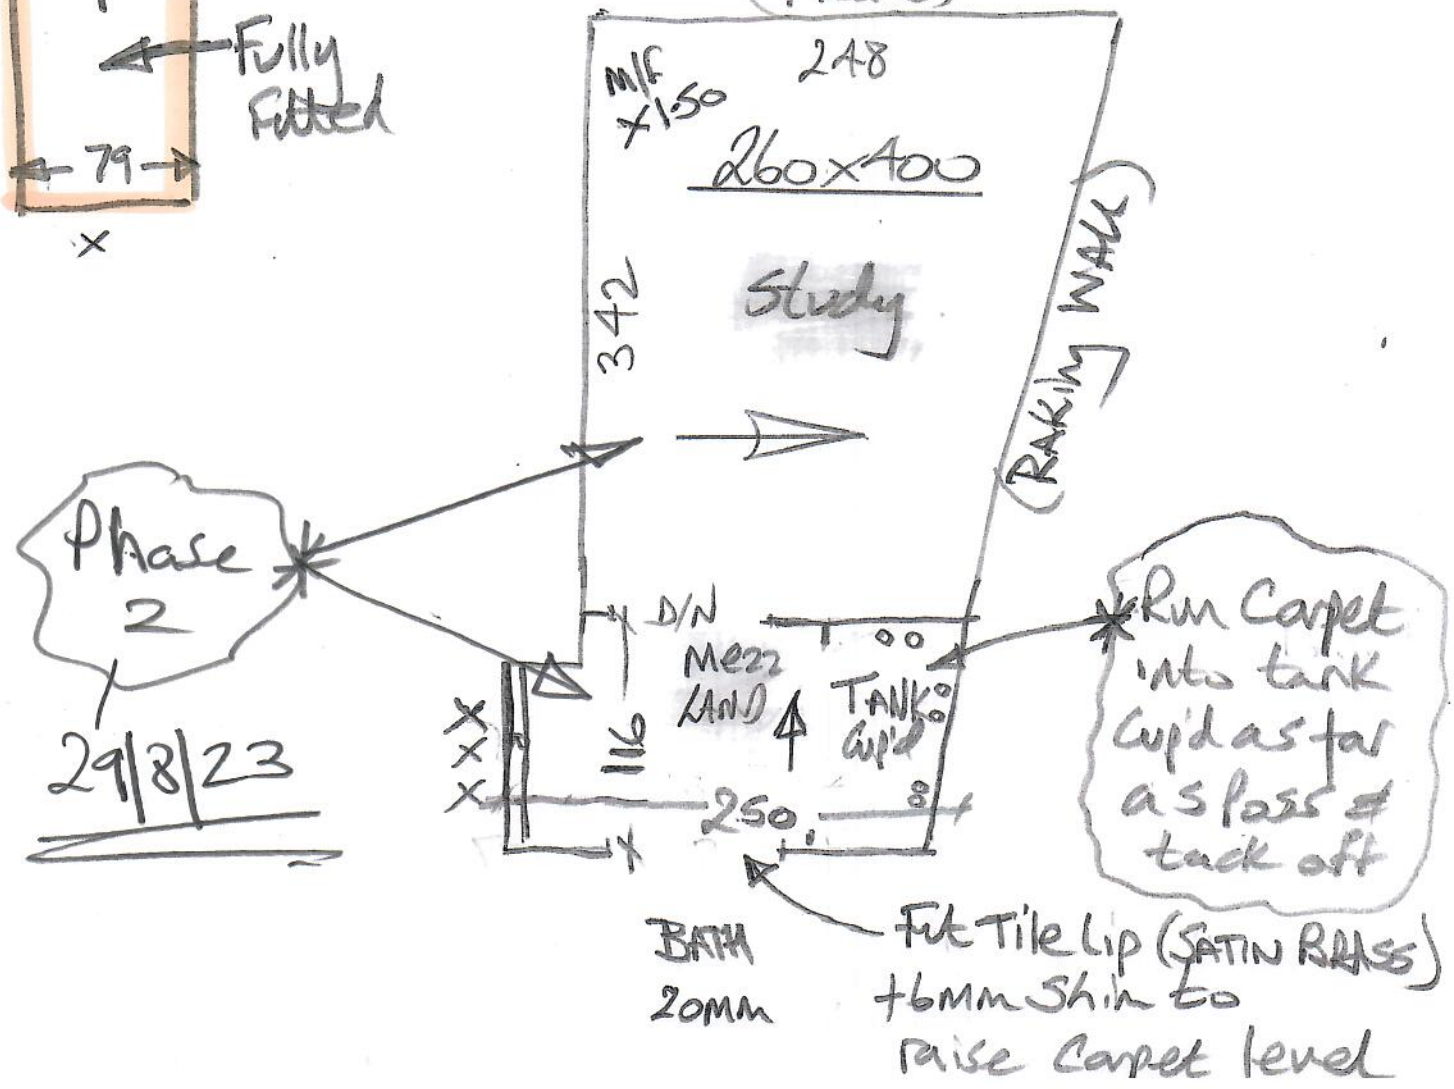

R19170
Bennett


4 of 5

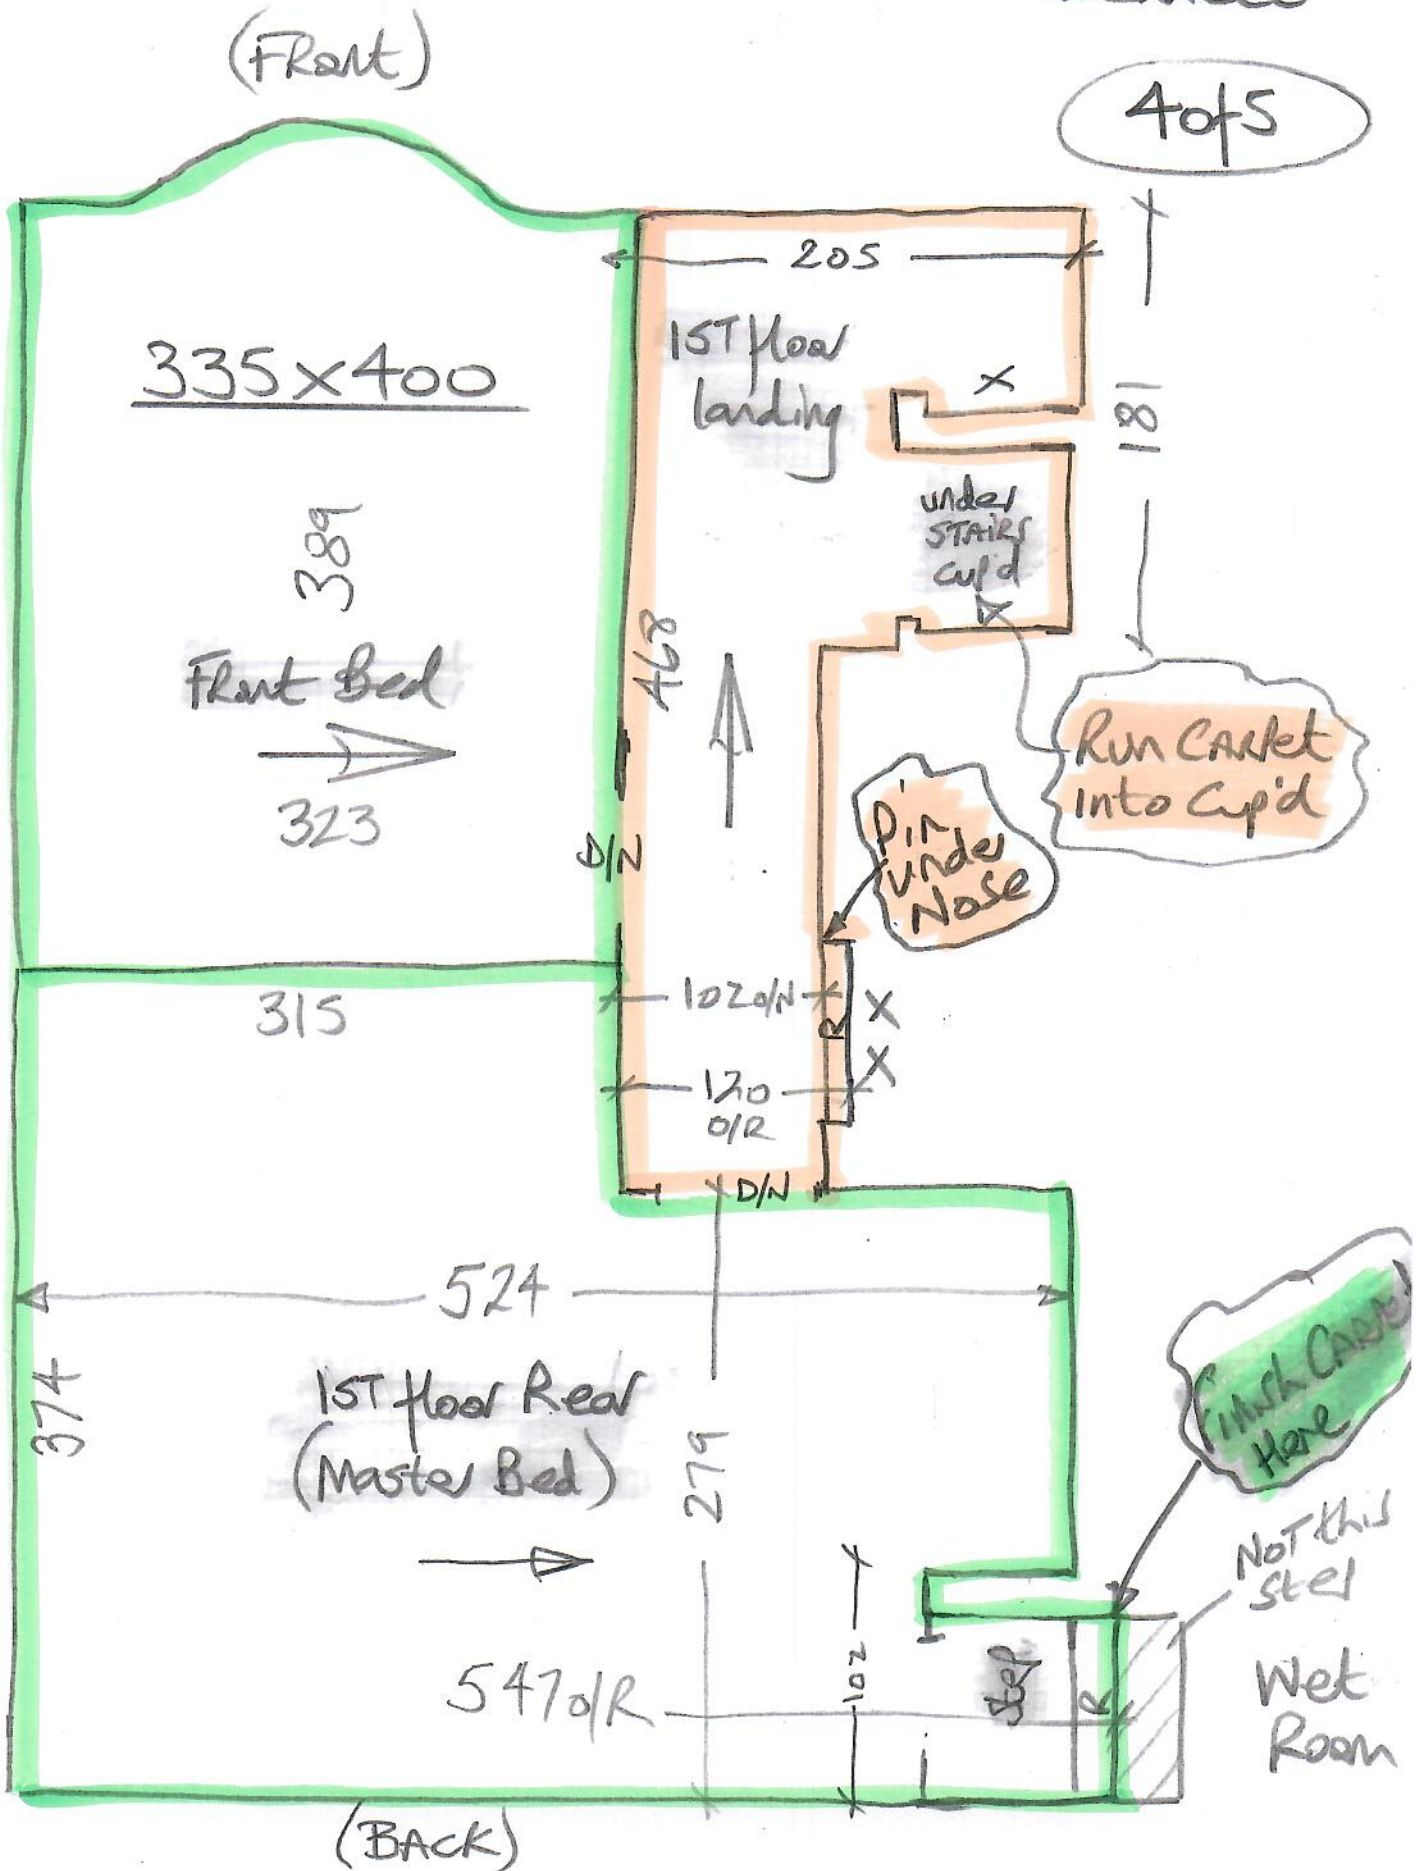

Phase 1 - 26/7

R19170
Bennett

5 of 5

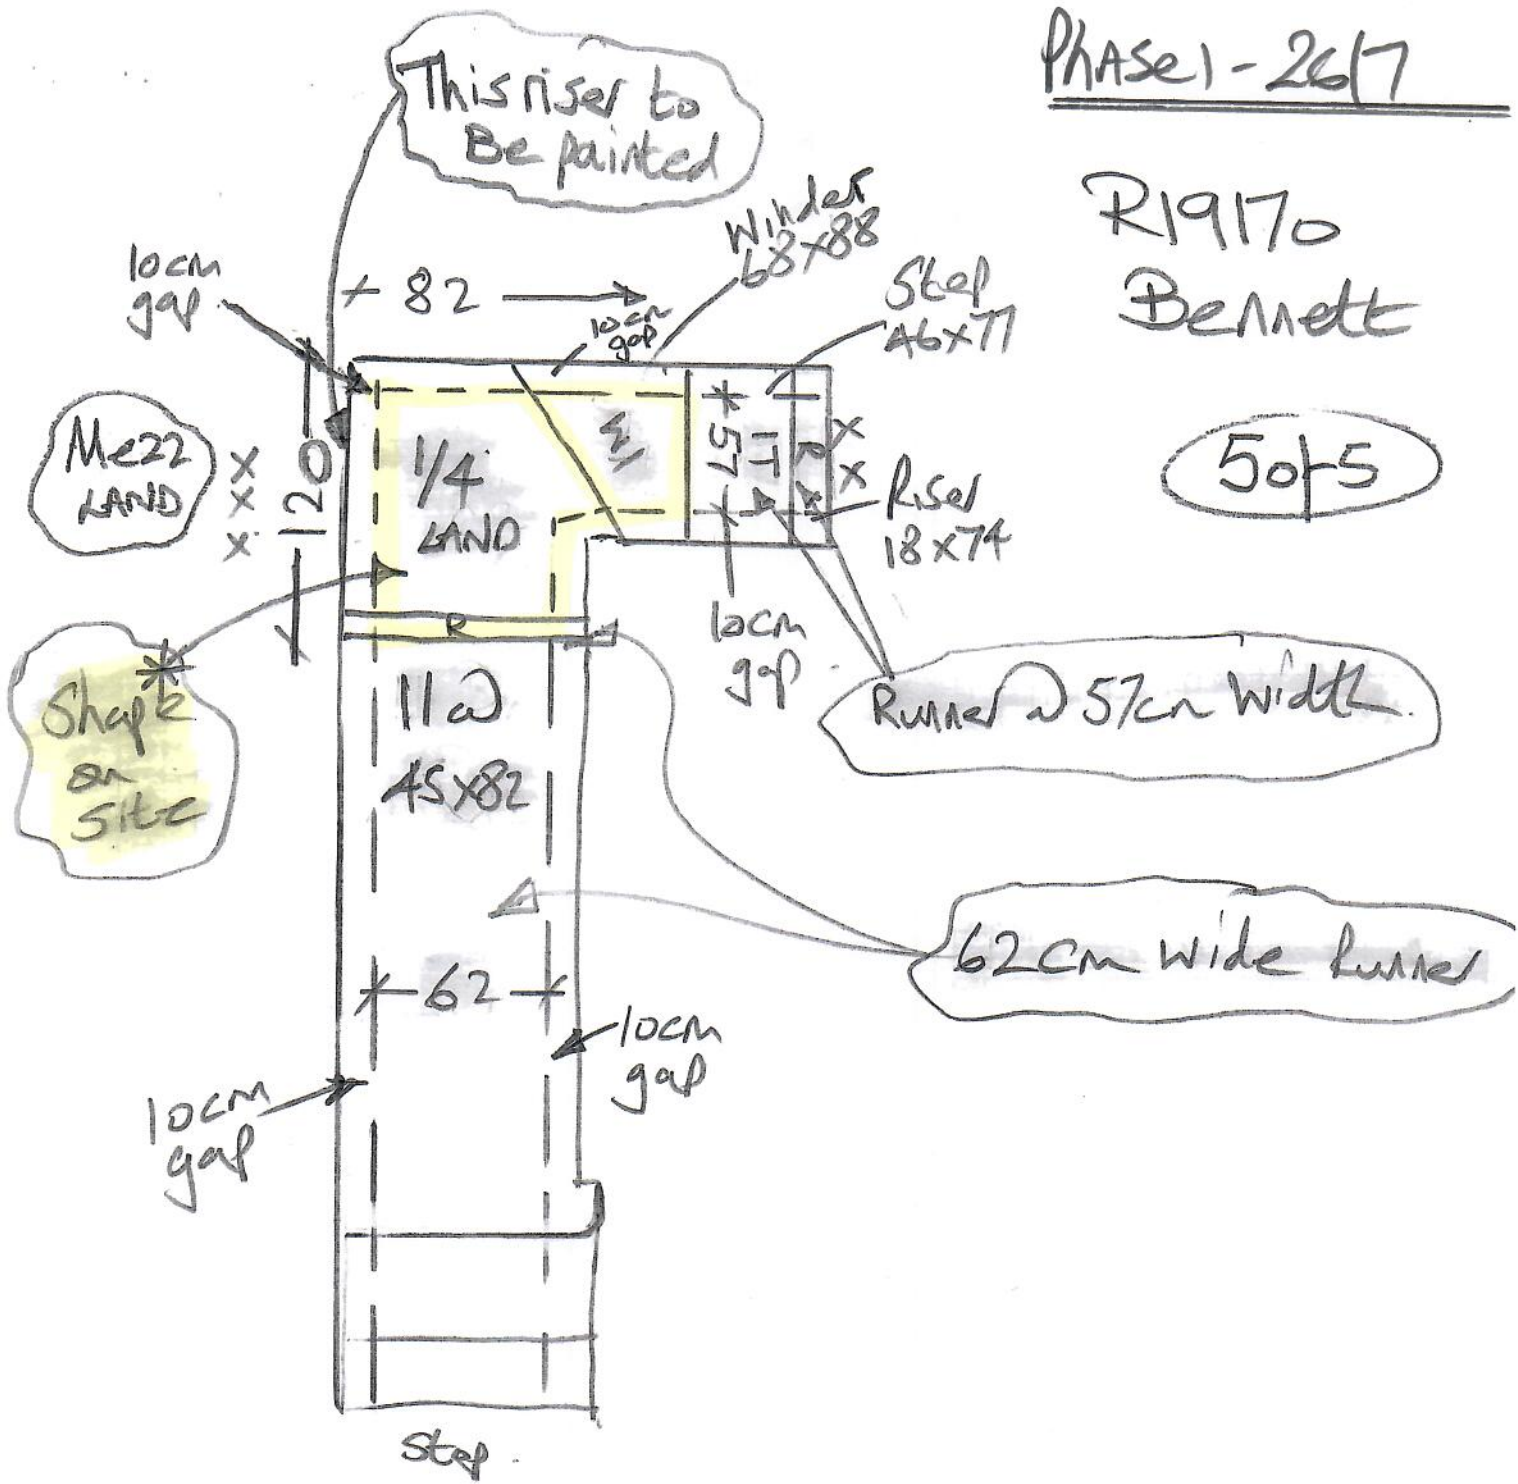

26/7 = Cut runners & Shape Winder + 1/4 Land

29/8 = Fit Runners, Mezz LAND & Study