

PHASE 2 - 11/8

R19200  
Sivarajah

1 of 5

Tvdor Twist 50

TT516 - Stone Wash

~~T/Lounge Hall ① 1200 x 500~~

Cut plan ② 325 x 500

Cut Plan ③ 765 x 500

Cut Plan ④ 635 x 500

Cut Plan ⑤ 730 x 500

3655 x 500

= 182.75m<sup>2</sup>

v/Lay = 170m<sup>2</sup>

Roll  
25.00m

Sep Cut  
12.05m

325


12.00

765

635


730

24.55

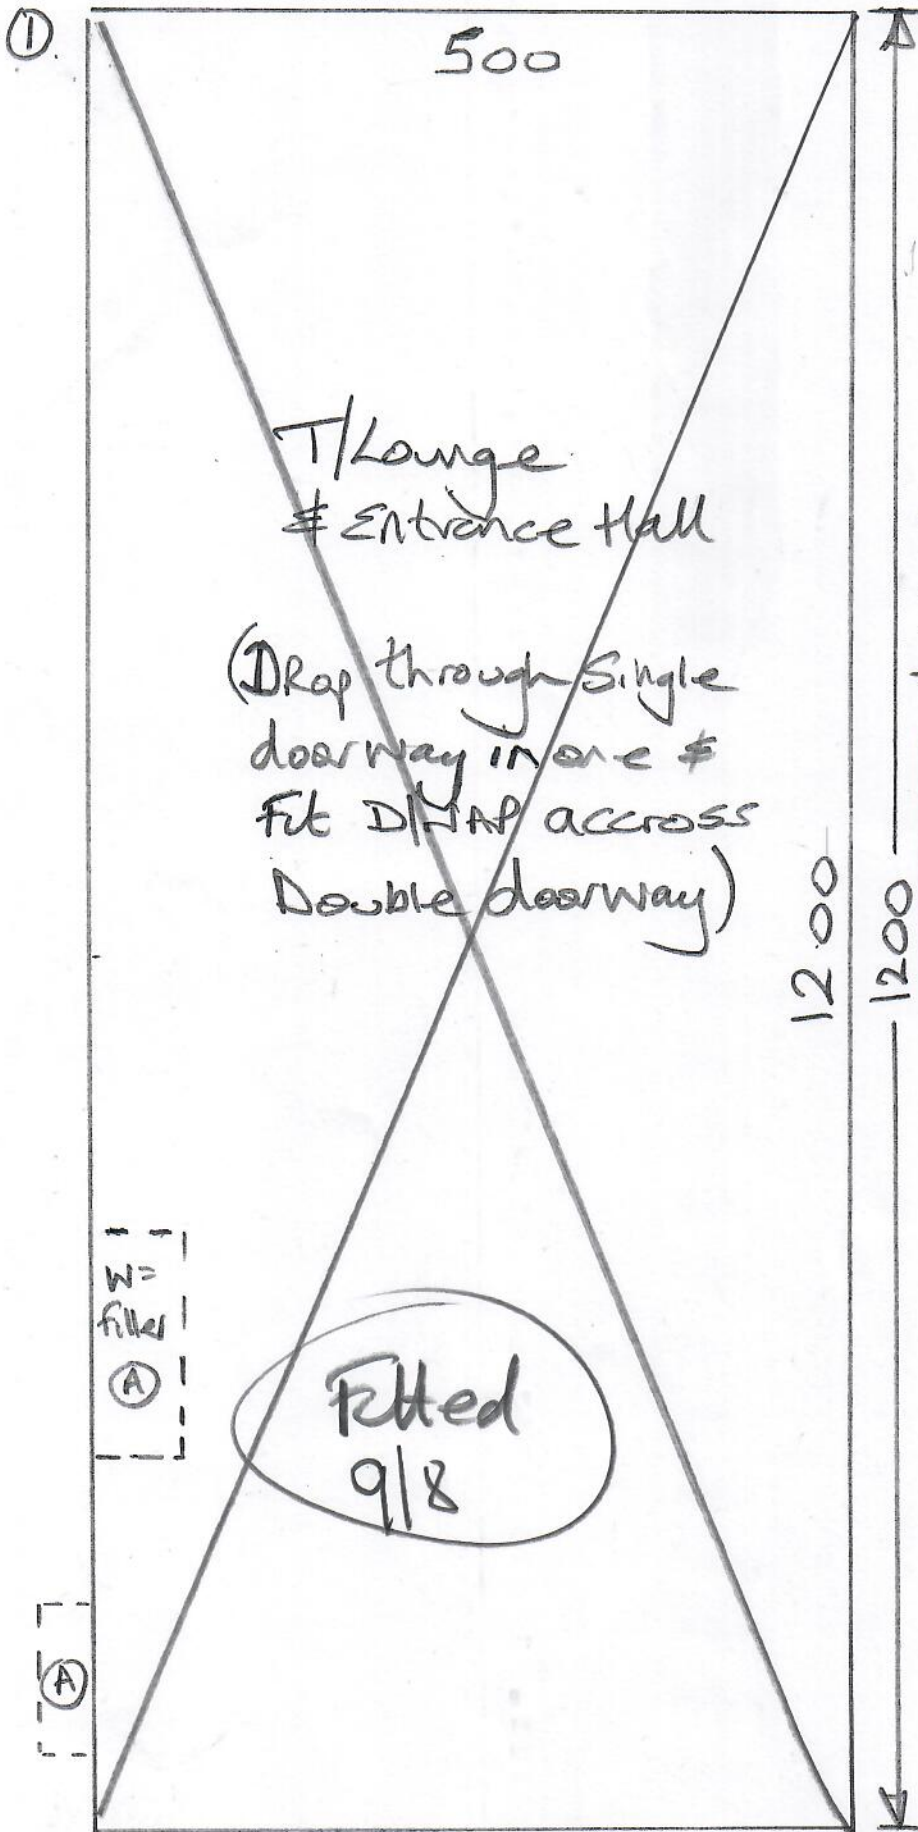

\* Fit the 5 Bedrooms first & then 1st floor landings & stairs leading down to ground floor. ONLY fit left STAIRS + T/L if you have time

2

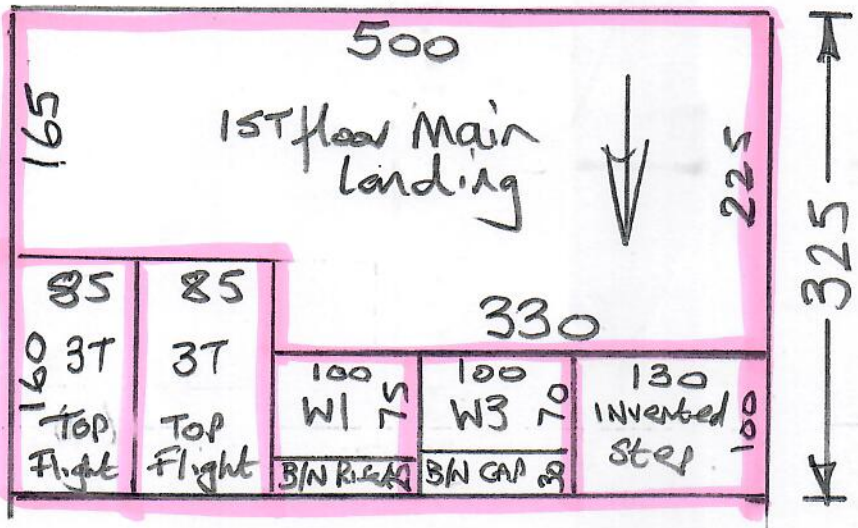


Phase 2 - 11/8

R19200  
Sivrajah


2 of 5

3

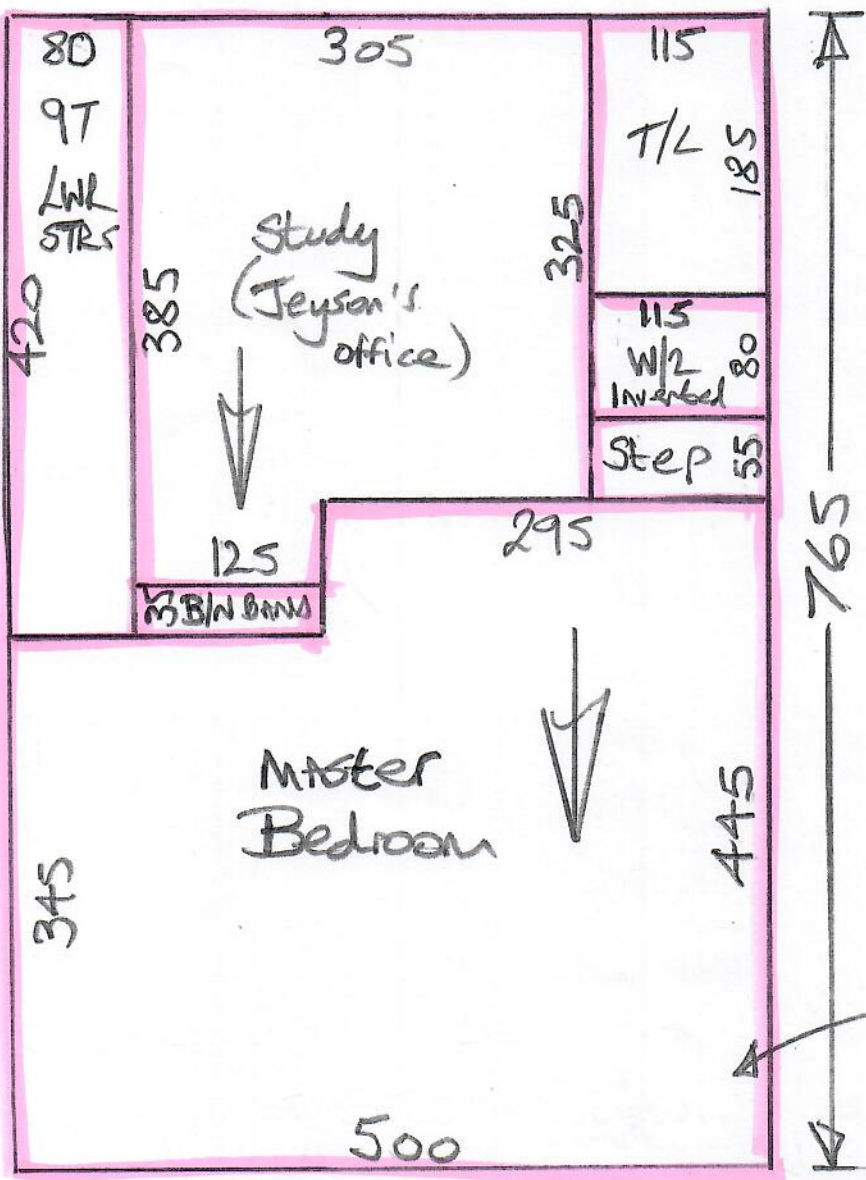

SKIN off Doorbal  
IN Master Bedroom

④

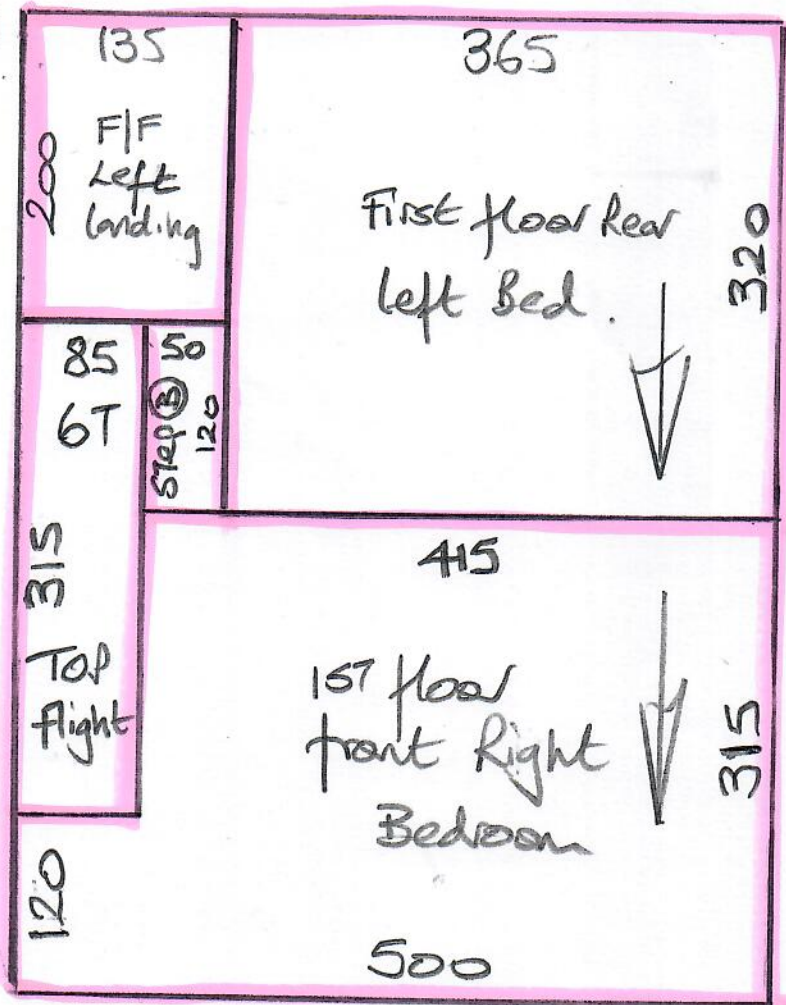


Phase 2 - 11/8

Phase 3 - 23/8

R19200  
Sivarajah

3 of 5

⑤

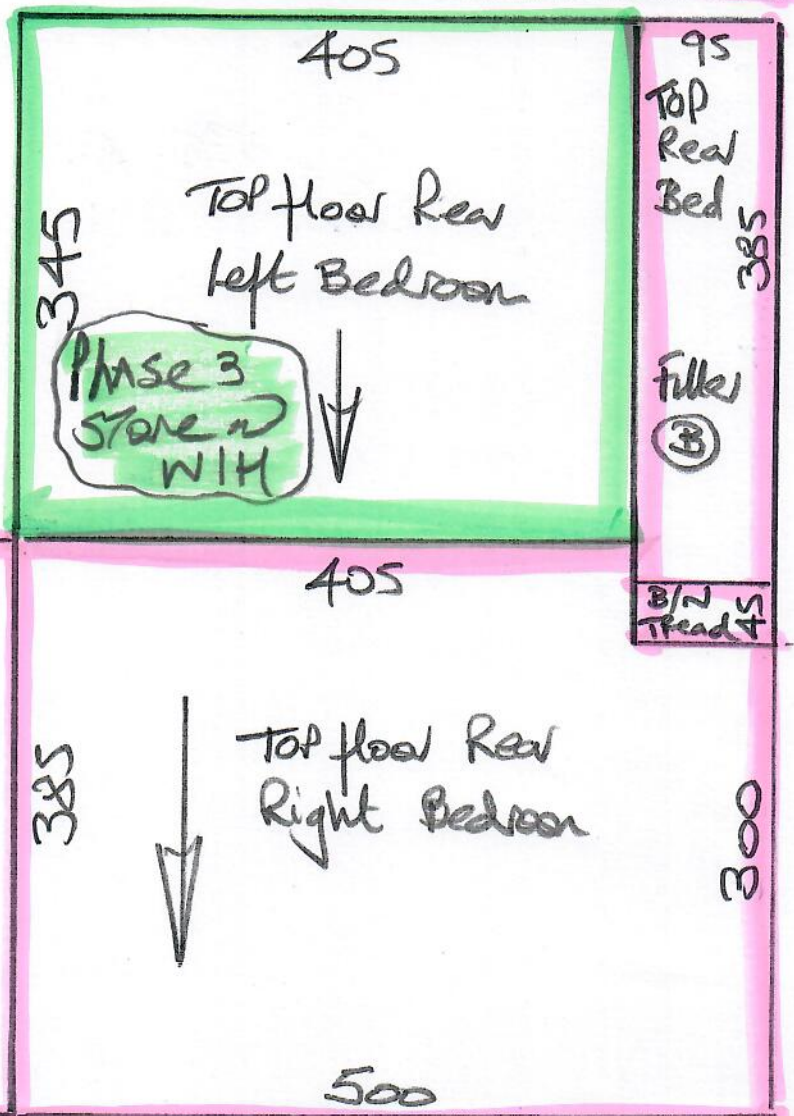

635

315

385

730

300


500

First floor

R19200  
SIVARAJAH

40/5

\* uplift + Dispose to these areas only.

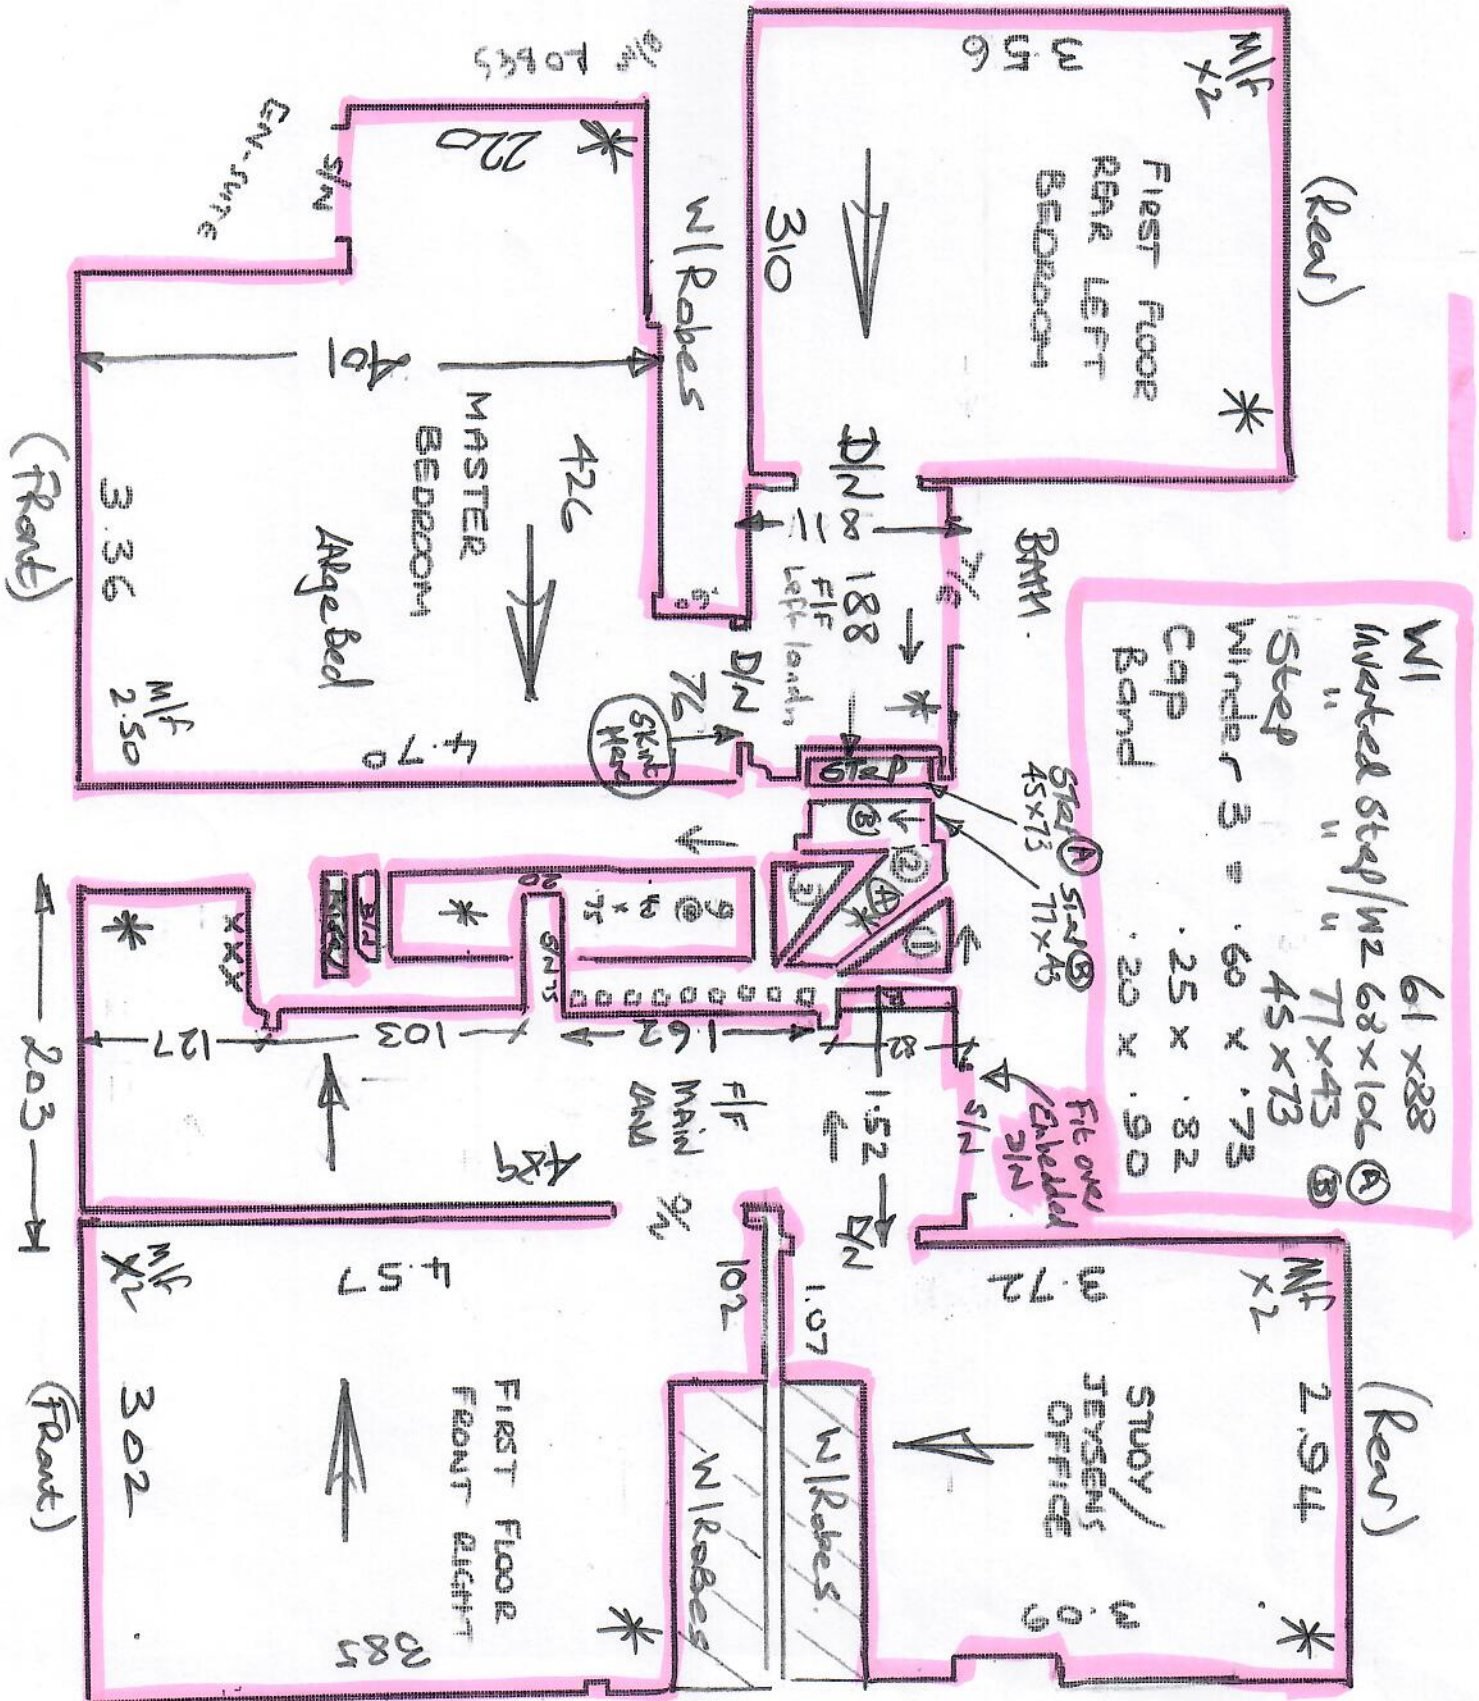


PHASE 2 - 11/8

PHASE 3 - 23/8

R19200  
SIVARAJAH

TOP FLOOR

5 of 5

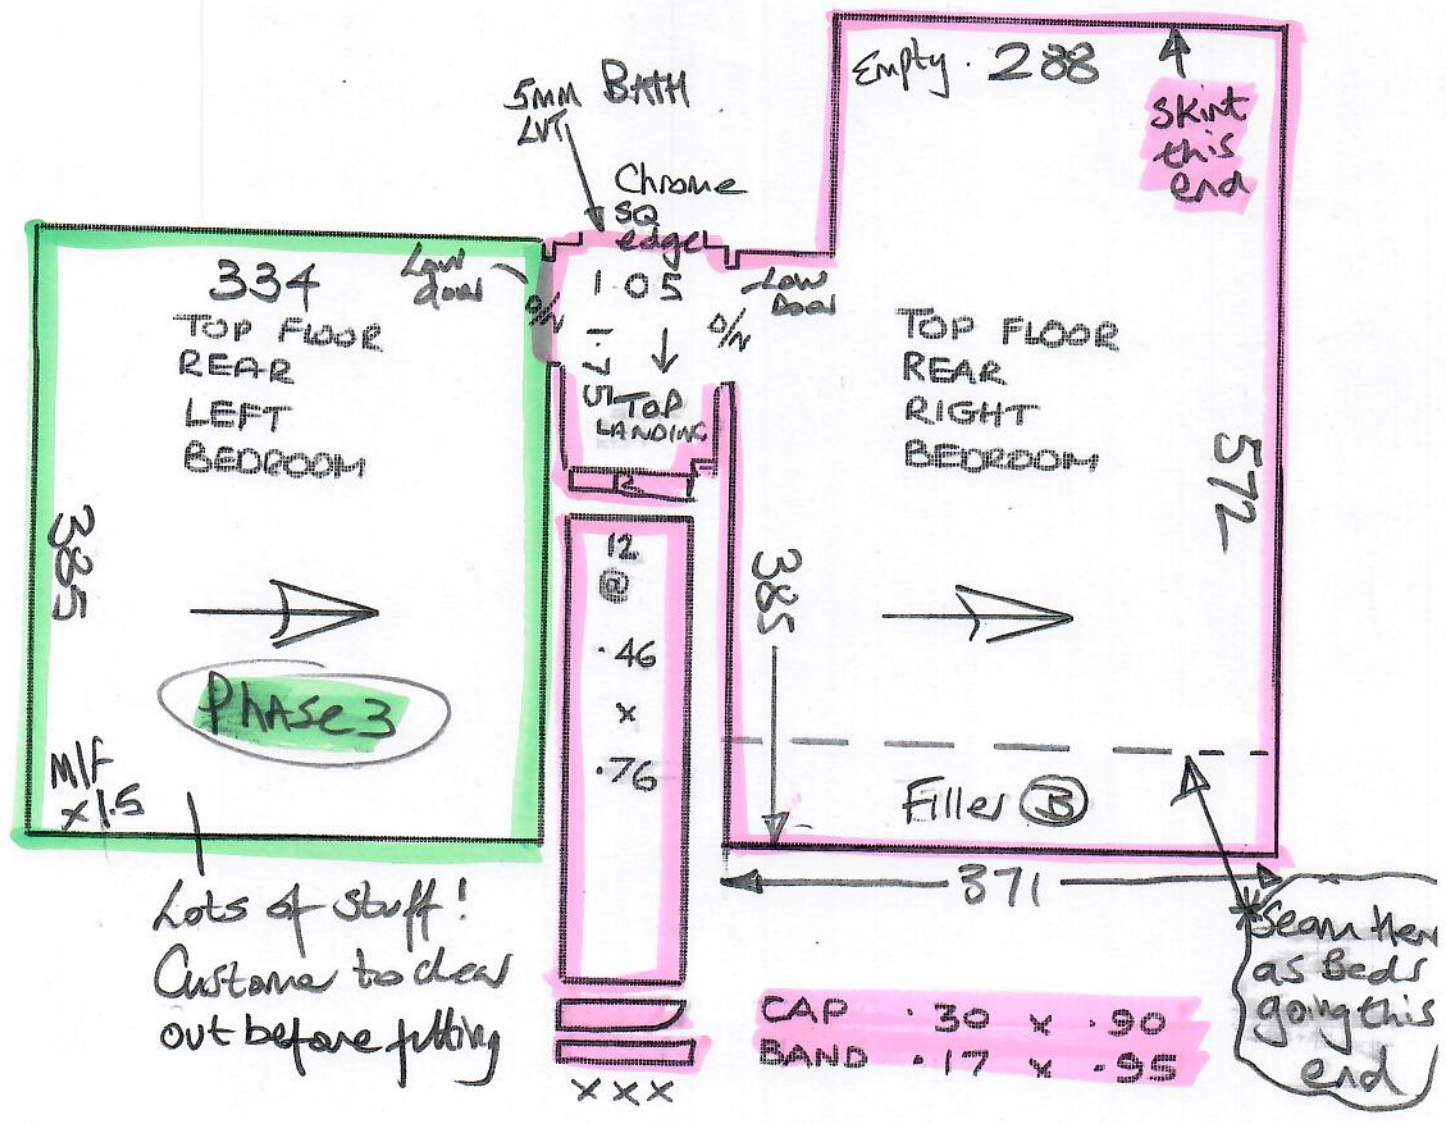

Lots of stuff!  
Customer to clear  
out before filling

ulc  
14  
21  
12  
19  
10  
14  
10  
3  
31  
17  
10  
5  
7

TUDOR TWIST 50  
TTS16 STONE WASH



mrcarpet  
DESIGNS FOR FLOORS

308 Worple Road  
Raynes Park  
SW20 8QU

Tel Nr: 020-8947-7522

## ROLL BREAKDOWN

Job No: R19200  
Customer Name: Sivarajah  
Carpet: Donegal Elite (Tudor Twist 50)  
Colour: DON-E36 (Stonewash)

Roll A	25.00	x	5.00m
Cut Plan 2	3.25	x	5.00m
Cut Plan 3	7.65	x	5.00m
Cut Plan 4	6.35	x	5.00m
Cut Plan 5	7.30	x	5.00m
<b>Balance left over</b>	<b>0.45</b>	<b>X</b>	<b>5.00m</b>

} Phase 2 - 11/8

**Please cut the 3 largest cuts off the roll first & leave the roll balance for the 3.25 x 5.00m Cut Plan 2**

### Please Note:

There is also a separate cut @ 12.05 x 5.00m for the T/Lounge & hall which is being fitted during Phase 1 on 9/8/23

Phase 1 - 9/8