

mrcarpet
DESIGNS FOR FLOORS

Job No: R19816
Name: MARSH
Address:
Tel: (10/3)
Sheet: of

AnyWhere Carpet
Boude - Revive 8361

- Cut Plan ① 575 x 400
- Cut Plan ② 450 x 400
- Cut Plan ③ 370 x 400
- Cut Plan ④ 225 x 400
- Bedroom ③ 335 x 400

$$19.55 \times 400 = \underline{\underline{78.20M^2}}$$


$$U/Lay = 65M^2$$

* ASK Customer if She would like to keep SPARE pieces for Mats & Cut to size if necessary

Job No: R19816
Name: MARSH
Address: 2 Kingsmead,
Weybridge KT13 0HB
Tel: 07951-733397

Sheet: **3 of 3**

Wardrobe to be built
in here. At least
50cm end

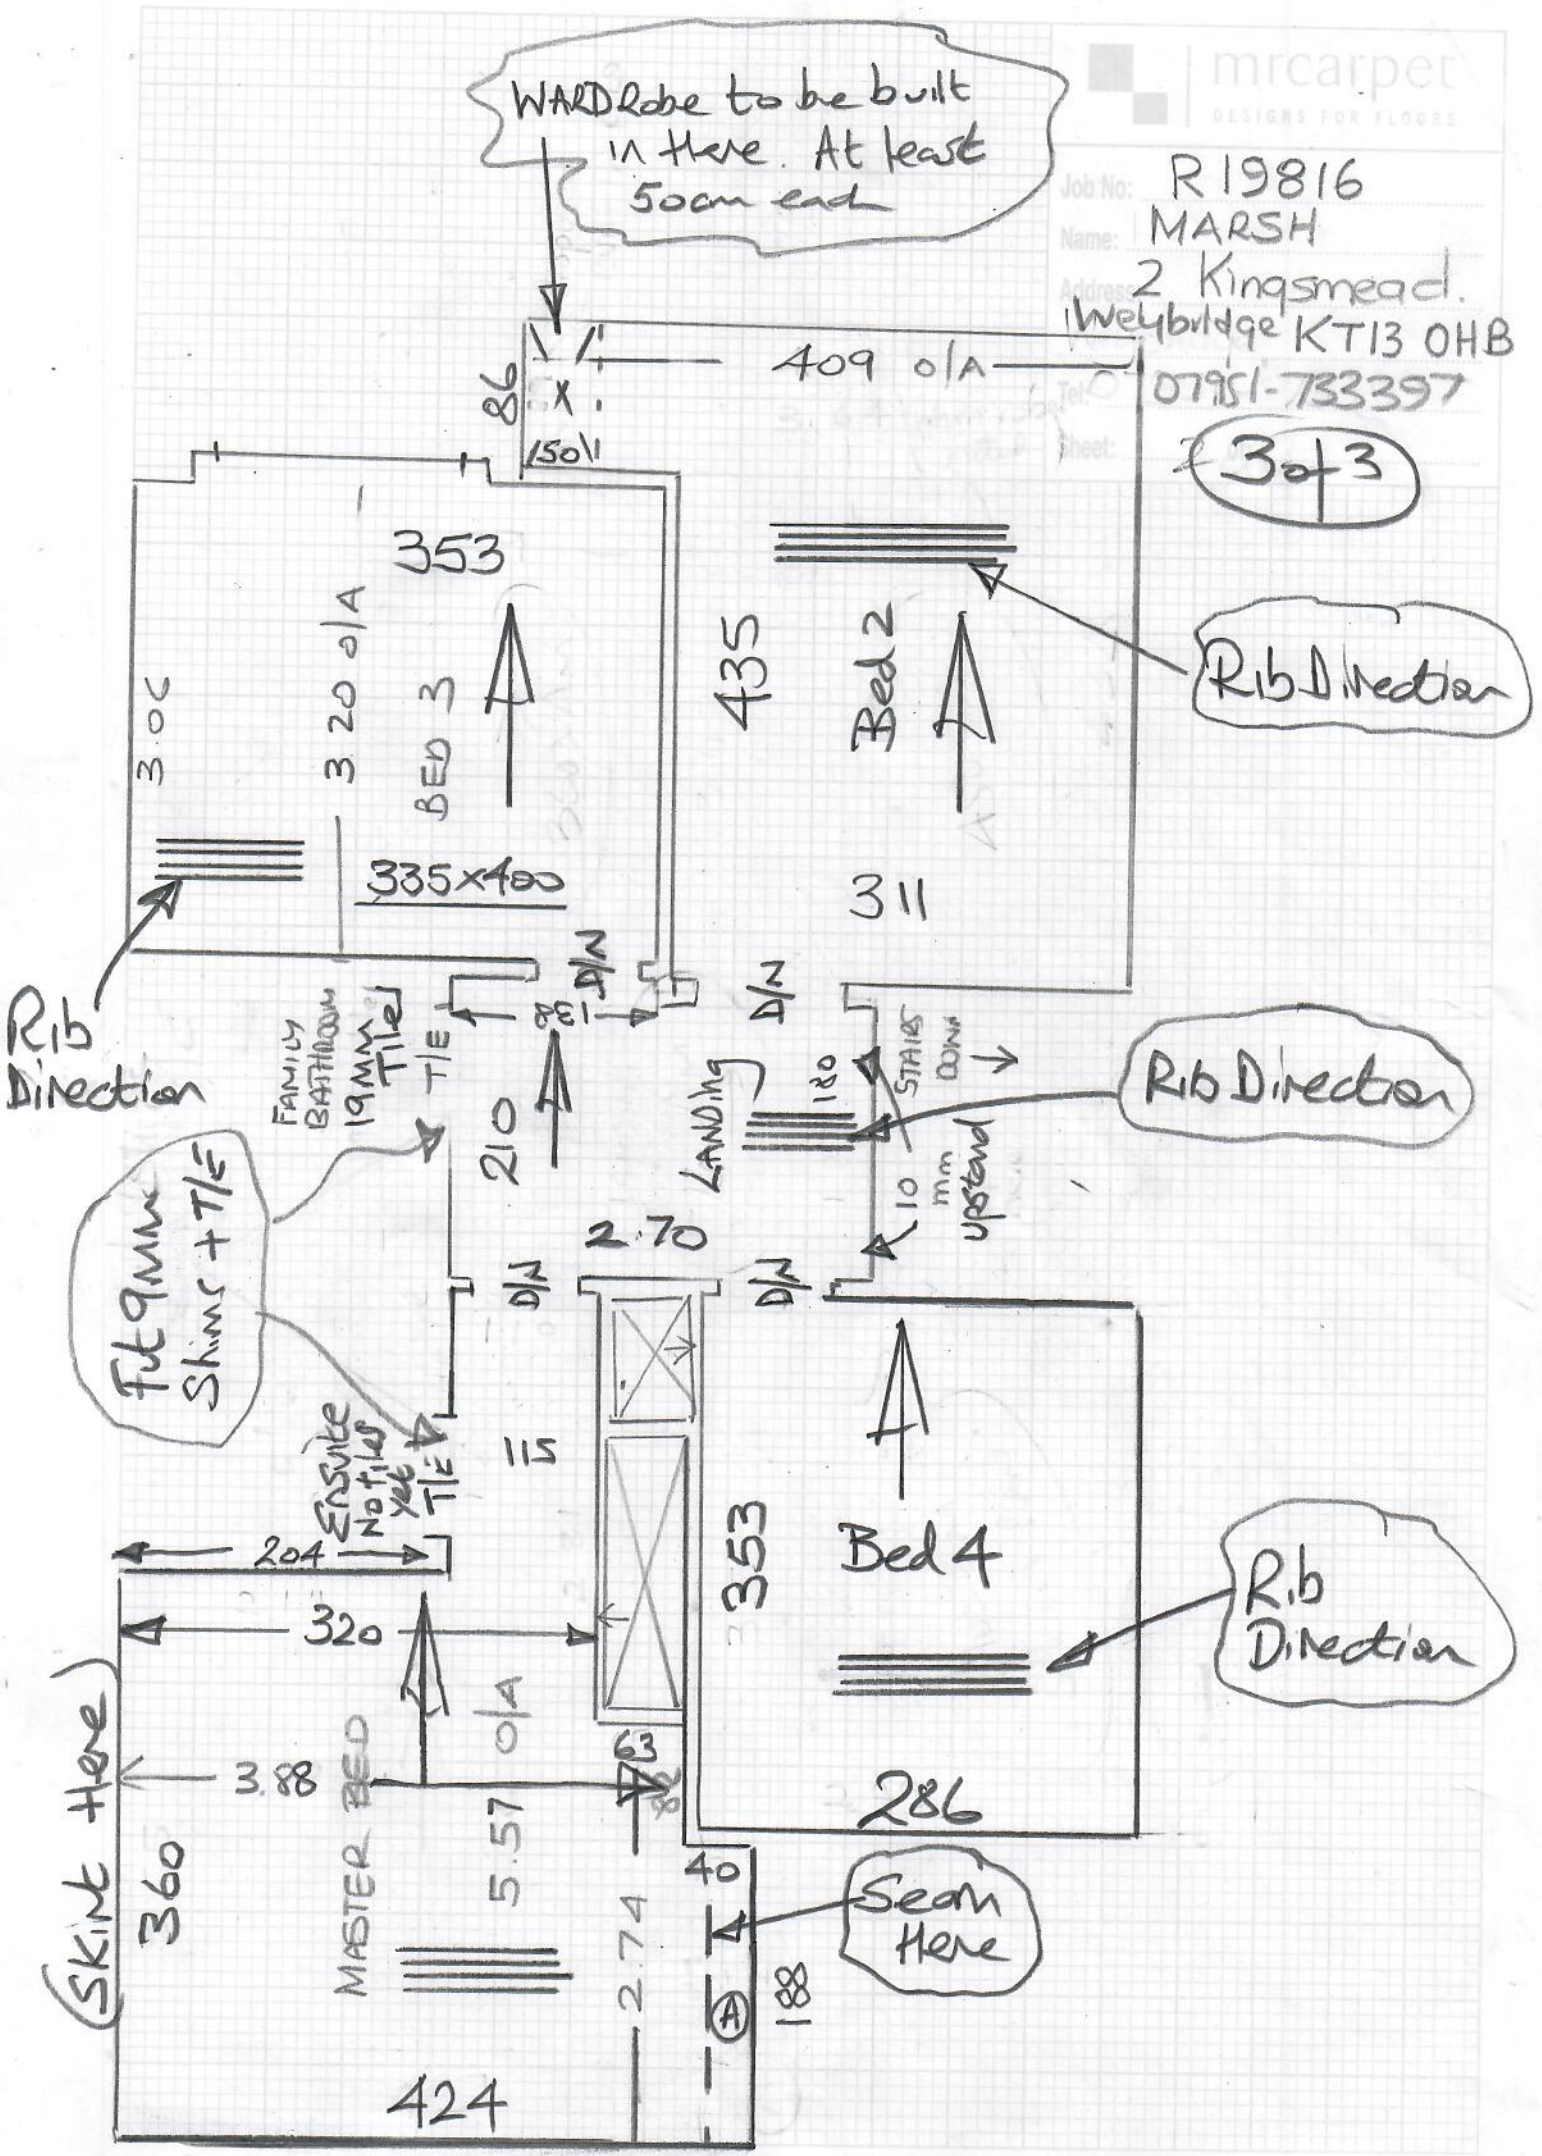

Rib Direction

Rib Direction

Rib Direction

Rib Direction

Seam Here

Full 9mm
Skims + T/E

FAMILY BATHROOM
19mm
Tile

Ensuite
No tiles
yet

(Skirt here)

Wardrobe to be built
in here. At least
50cm end

Rib Direction

Rib Direction

Seam Here

Full 9mm
Skims + T/E

FAMILY BATHROOM
19mm
Tile

Ensuite
No tiles
yet

(Skirt here)

Wardrobe to be built
in here. At least
50cm end

Rib Direction

Rib Direction

Seam Here