


Job No: R20020  
 Name: SANDERSON  
 Address: 39 COTTEN GARDENS  
 INMAN BANK ROAD  
 Tel: SW19 6BY  
 Sheet: 1 of 2

FIXERS (A) + (B) ONLY REQUIRED  
 IF AN WIDTH COMES UP START  
 IN 2 BED ROOMS

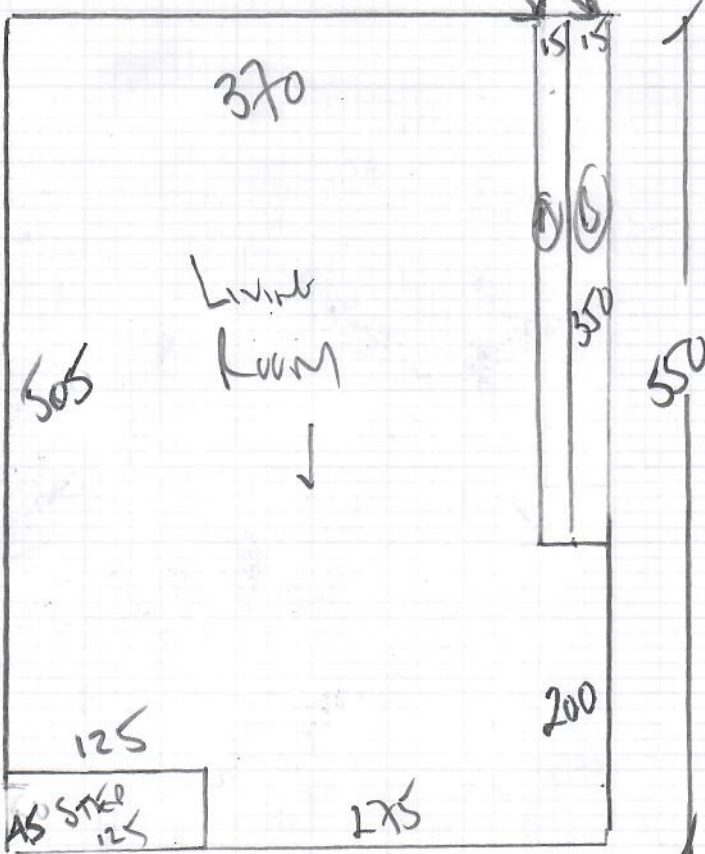

Living Room + 2 BEDS


Brooklyn  
 Coral Bro-W10

Plan	500 x 400
Bed 1	315 x 400
Bed 2	285 x 400
	<u>1150 x 400</u>

46m<sup>2</sup>

\* 2 Bedrooms ARE 3911mm NETT SO MAY LEAVE SEAMS \*  
 IF MANUFACTURED WIDTH COMES UP START?  
 FIXERS FROM WASTE OFF LIVING ROOM - SEE PLAN  
 FIX 2 BEDROOMS FIRST AS HERE FROM FIXERS/SEAMS  
 WILL NOT BE REQUIRED

Job No: R20020  
 Name: SANDERSON  
 Sheet: 2 of 2

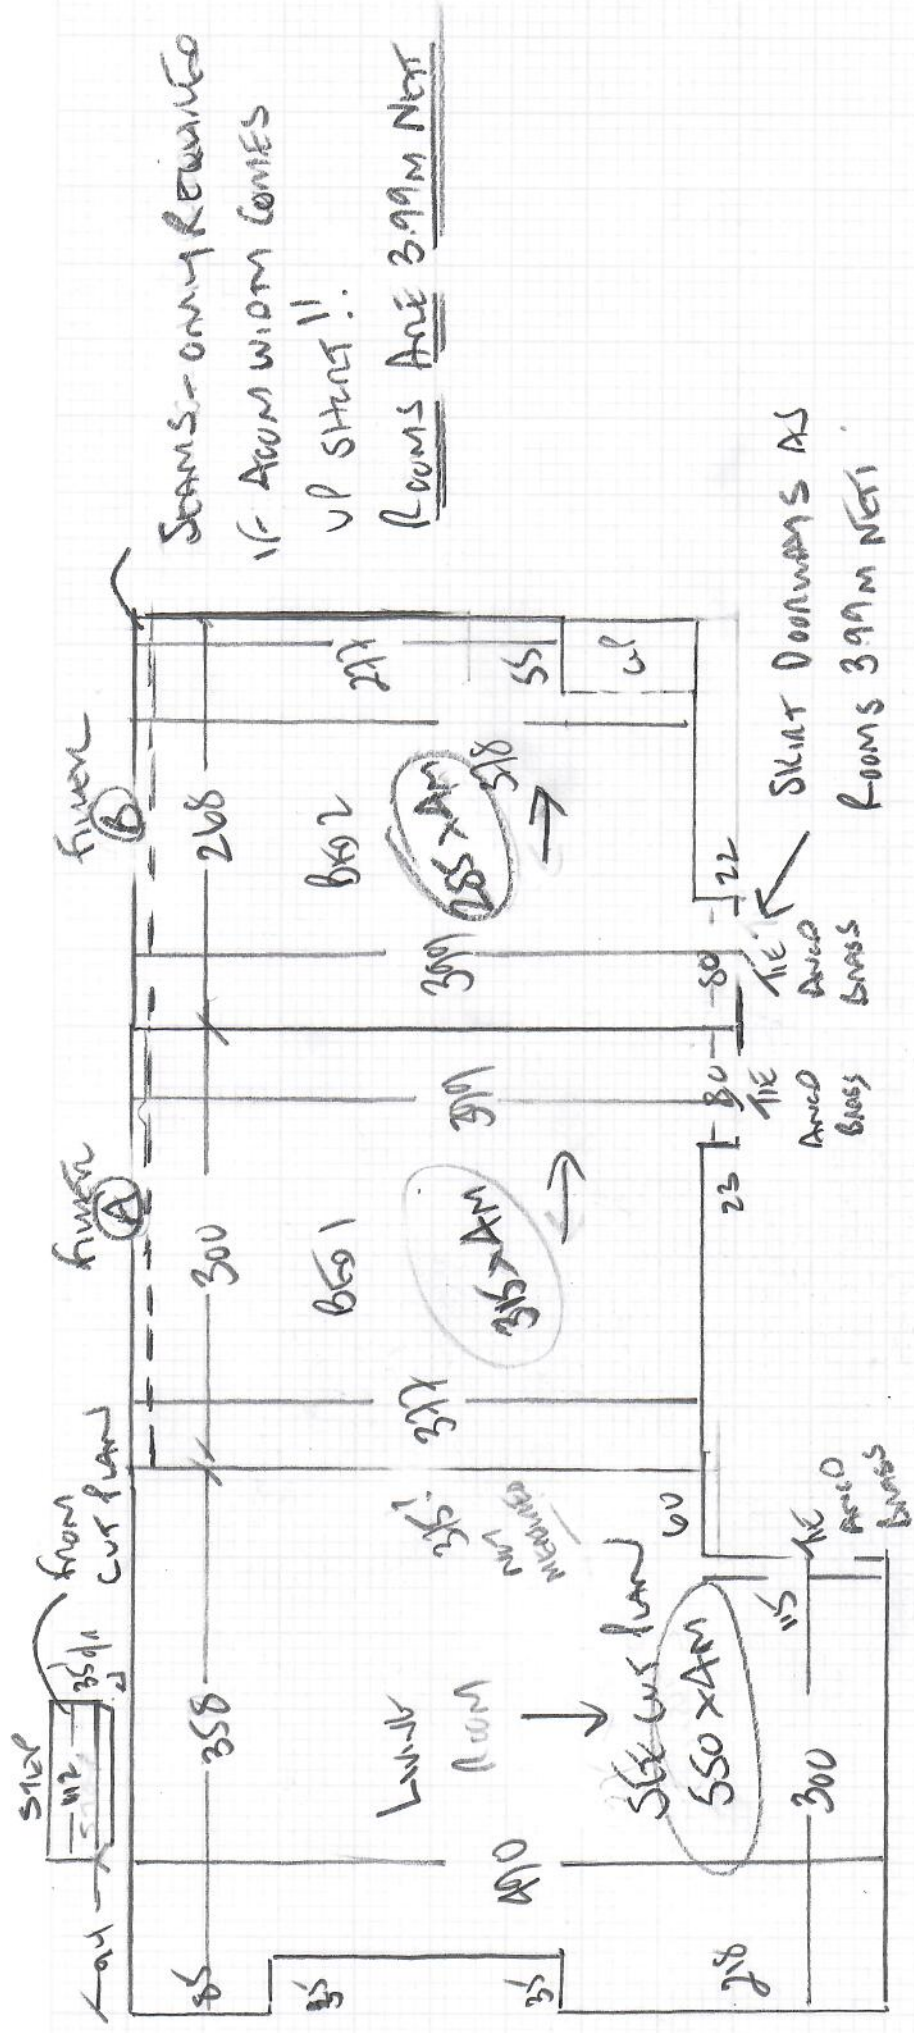

Concrete floors  
 white bonded 1mst on 8mm PU foam  
 ARCO DOORWAYS (THREE EDGE X 3)  
 FLATS TO BE EMPTY (STOCKED AT TIME OF MEASUREMENT)  
 ALLOW NEW GRIPPER (TU P.L. + SPLICEDOWN)