

GLUE  
KEYS

KEY

mrcarpets

Tidy (1) Plan in kitchen  
from previous fit

Job No: (S) 29286  
Name: PIERRE

Fit (2) All 2/2s into  
HALL


Address: (REV 1/1) + (1/1)

Tel:  
Sheet: (1) OF (1)

Fit Hall

LAYOUT  
ONLY

NET  
MEASUREMENTS

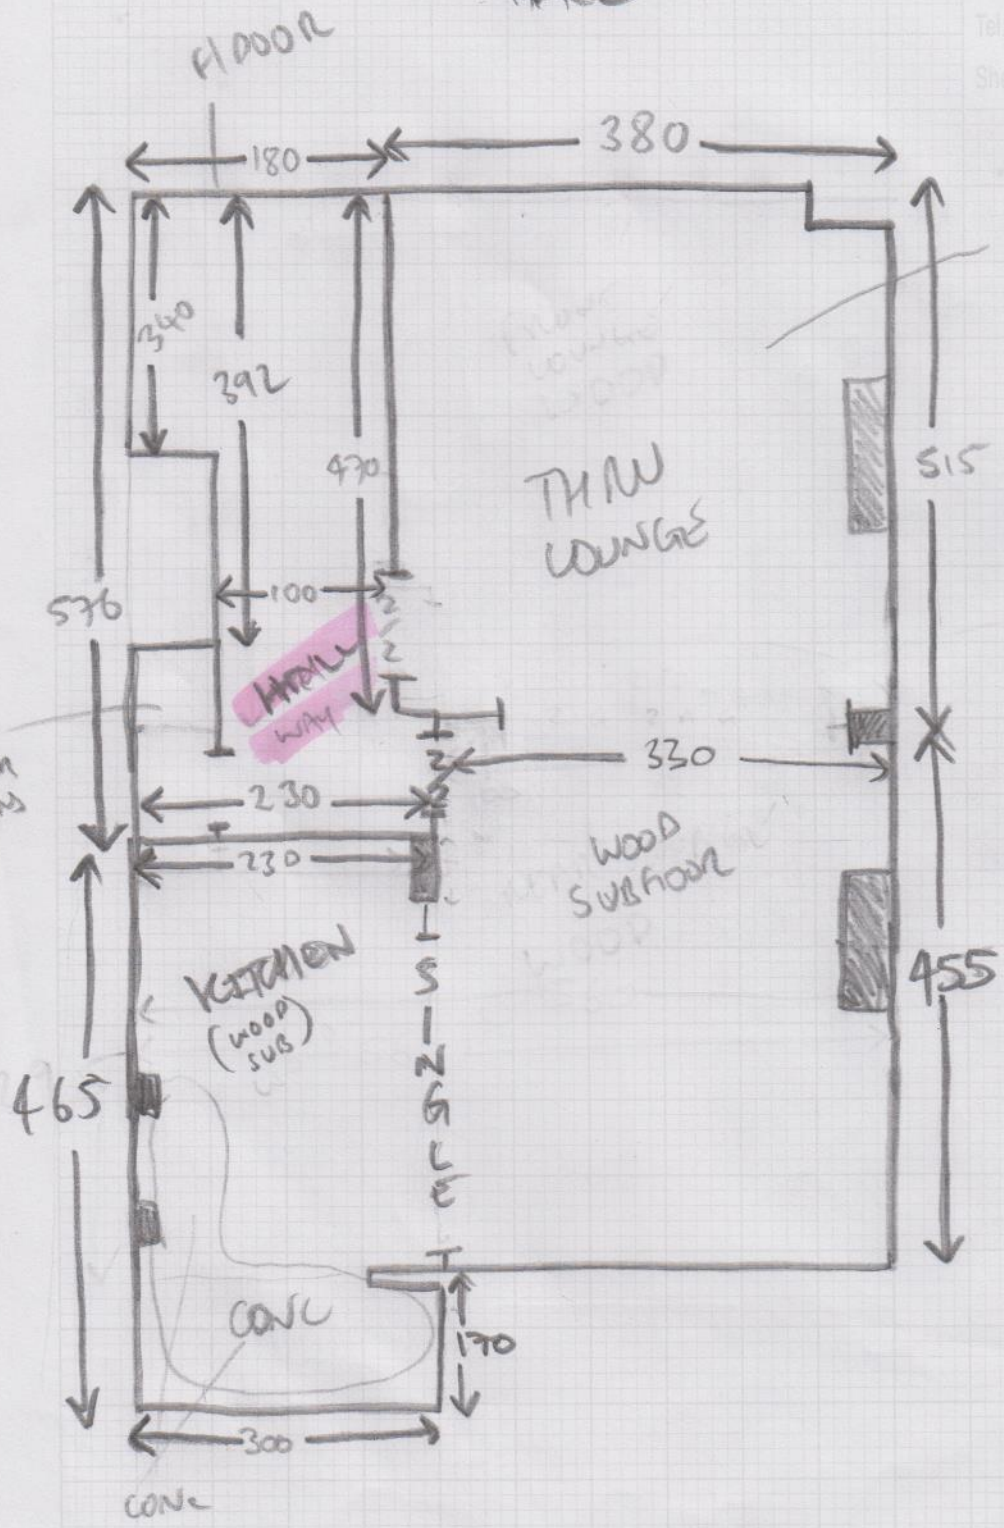

DOES  
UNDER  
STAIRS