


MEASUREMENT SHEET.

S29939
STRAHAN

(E) = doors require easings (customer aware)

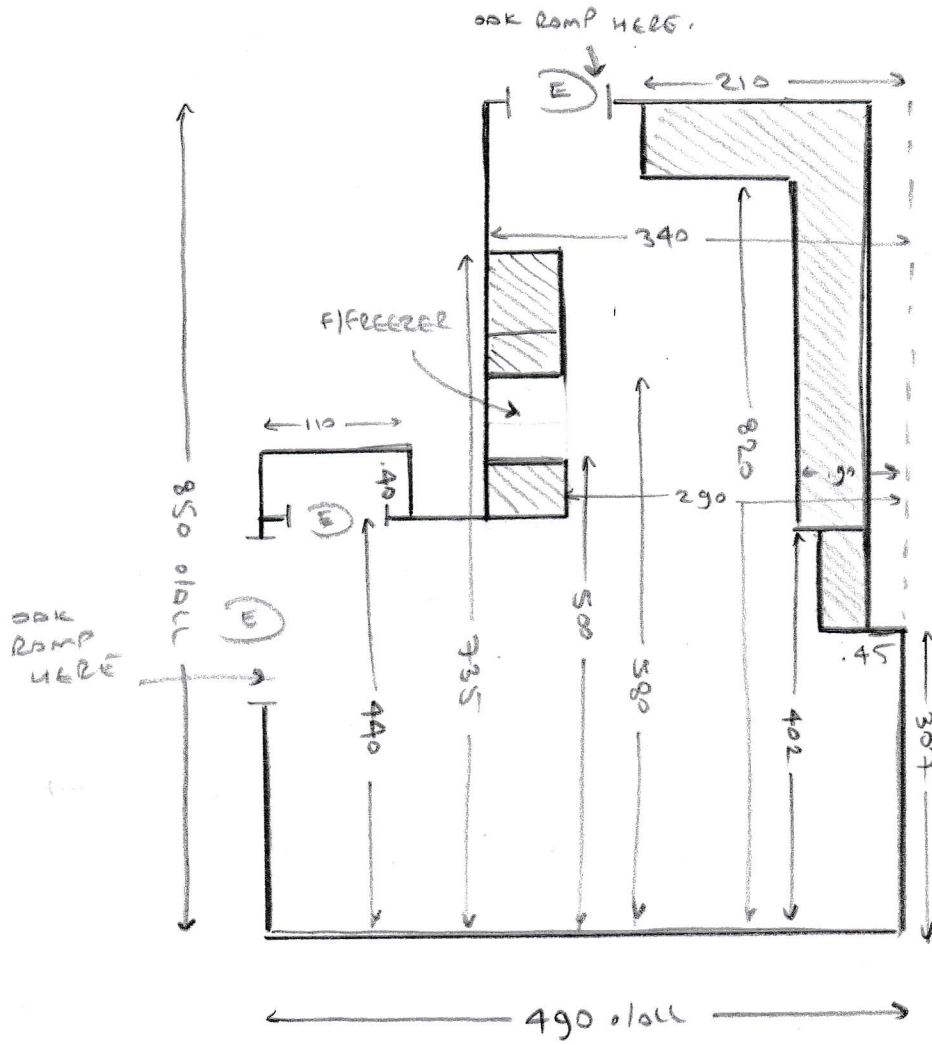


- FIT OVER EXISTING OAK PORNET USING VERSILDY
- MOVE 1x FREEZER
- MOVE FURNITURE x 1
- SHOW OPTION WITH + WITHOUT BORDER

NET AREA = 34.30m²

PATTERN LAYOUT RECEIPT

S29939
STRAHAN

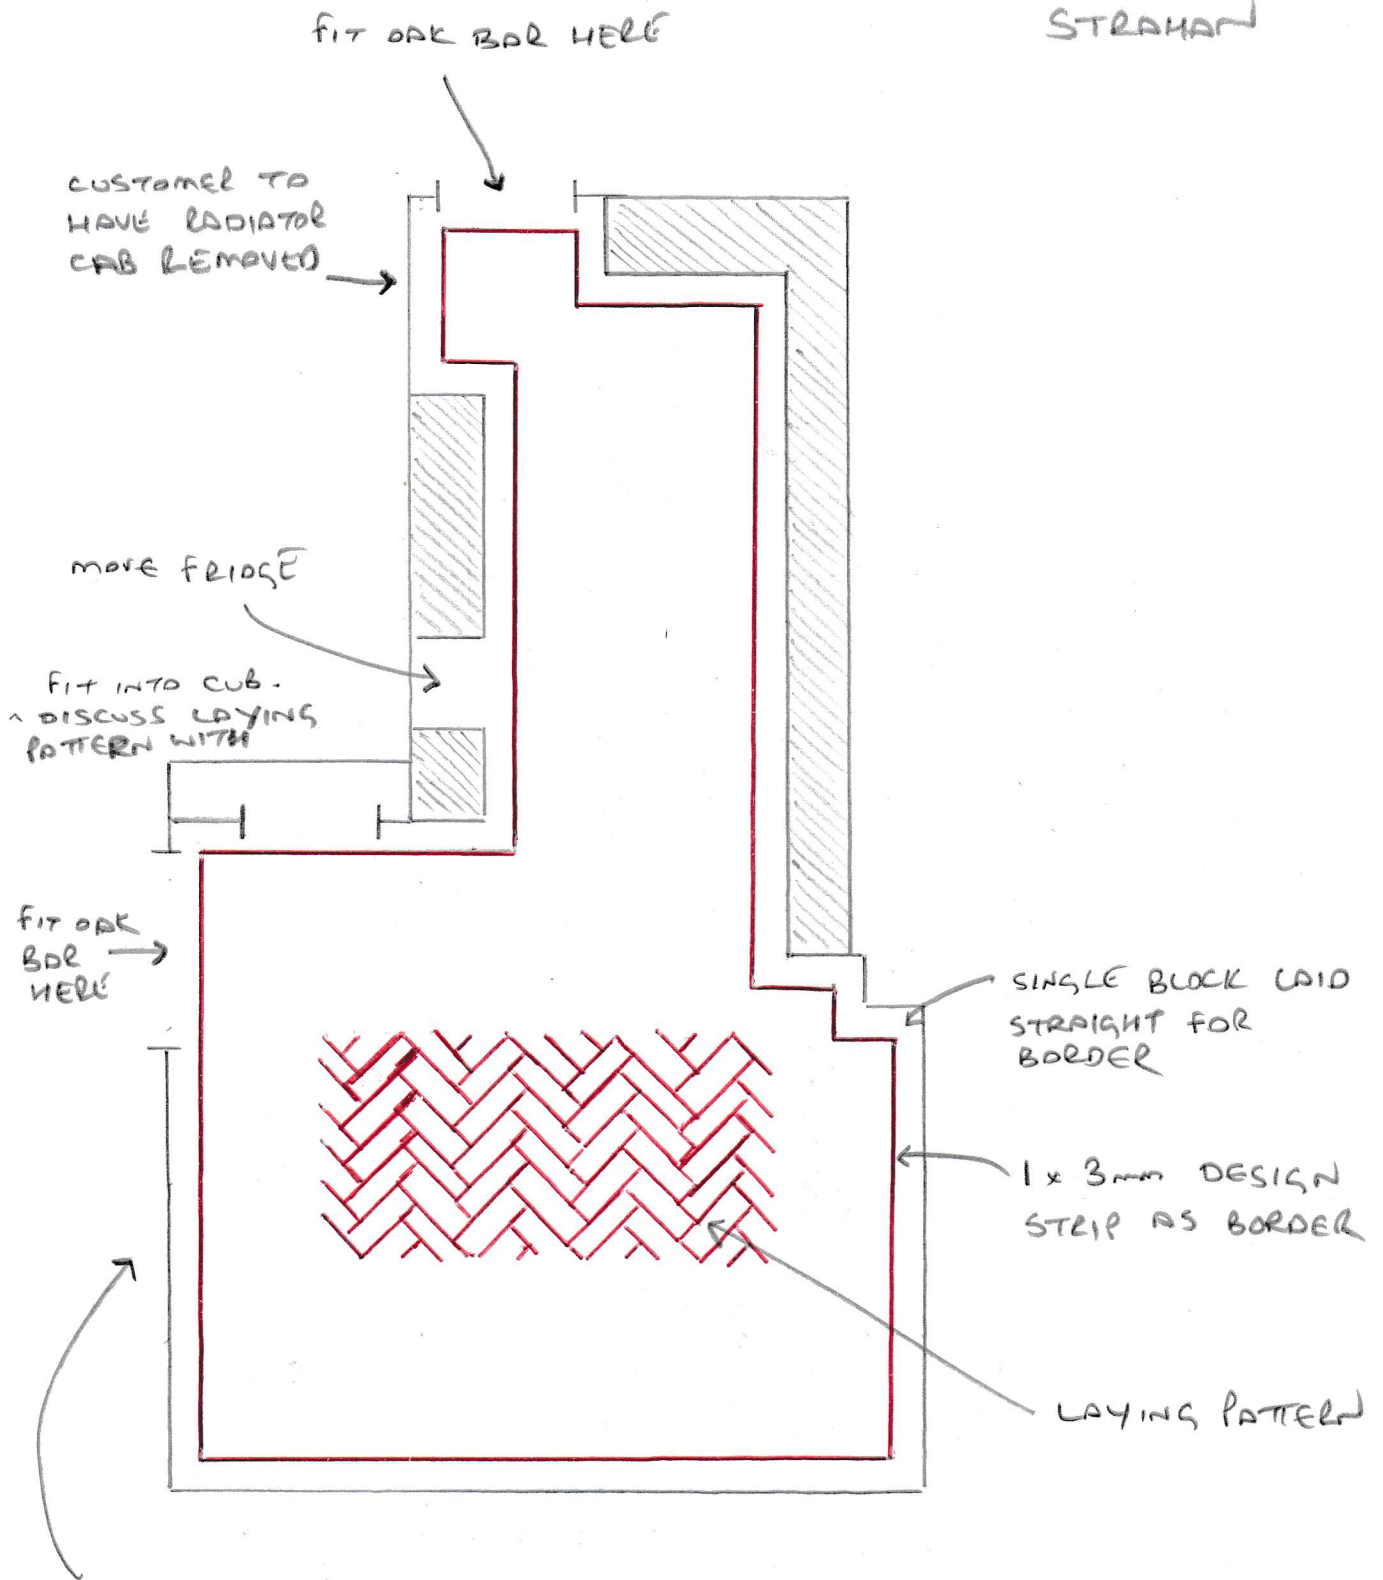

CUSTOMER TO HAVE
RADIATOR CABINET
REMOVED