

New York - Col. Rockefeller

mrcarpet
W12729
Job No: Planet Flooring
Name: Planet Flooring
Address: 34 PARK STREET
Tel:
Sheet: of:

Top floor front office (A)	760 x 400
4TH floor front office (A)	940 x 400
3RD floor front office (A)	980 x 400
2nd floor front office (A)	1060 x 400
1ST floor back office (A)	740 x 400
Cut Plan ①	1930 x 400
Cut Plan ②	1535 x 400
Cut Plan ③	650 x 400
Cut Plan ④	1060 x 400
Cut Plan ⑤	1585 x 400
Cut Plan ⑥	1310 x 400
Cut Plan ⑦	1020 x 400
Cut Plan ⑧	500 x 400





$$= \underline{140.70 \times 400} = \underline{\underline{562.80 \text{ m}^2}}$$

$$u/lay = 542.52 \text{ m}^2 \\ \text{(36 rolls)}$$

F3 - 13 x 15 LTR (585m²) * 4 SPARE tubs w/ WH

F40 - 4 x 15 LTR (525m²) WATER DOWN

Contact SPRAY Adhesive - 1 Canister (for STRS)
12 CANS (for Perimeter)

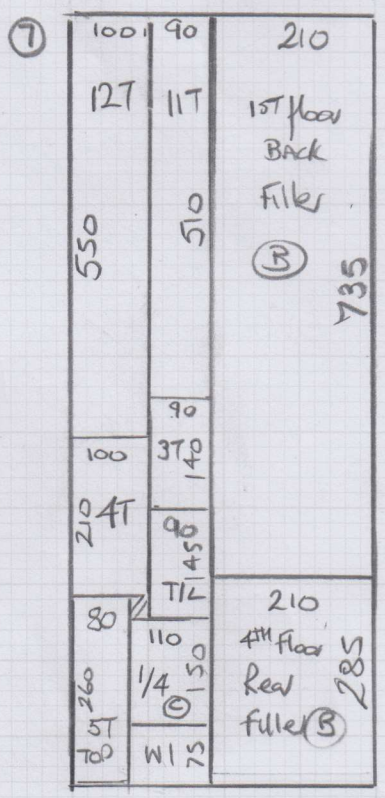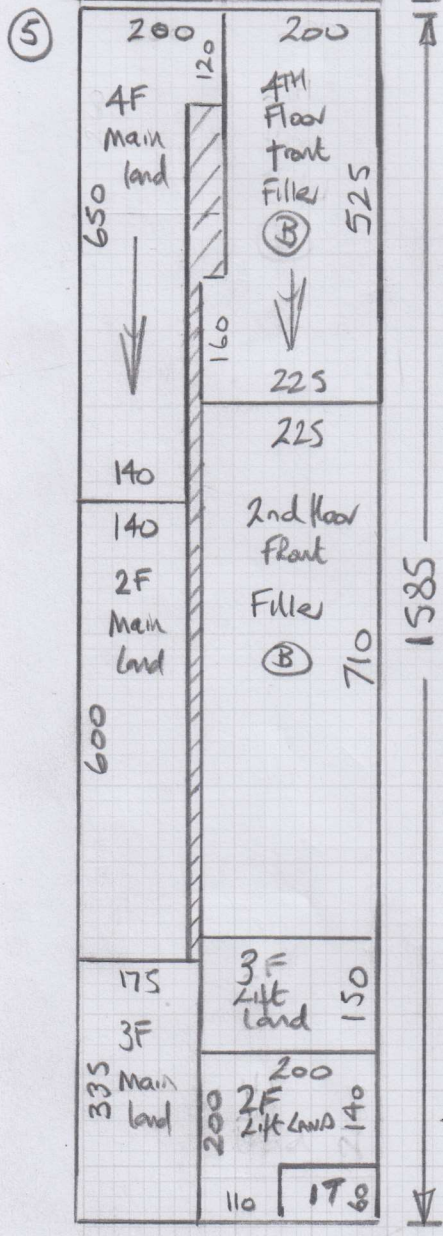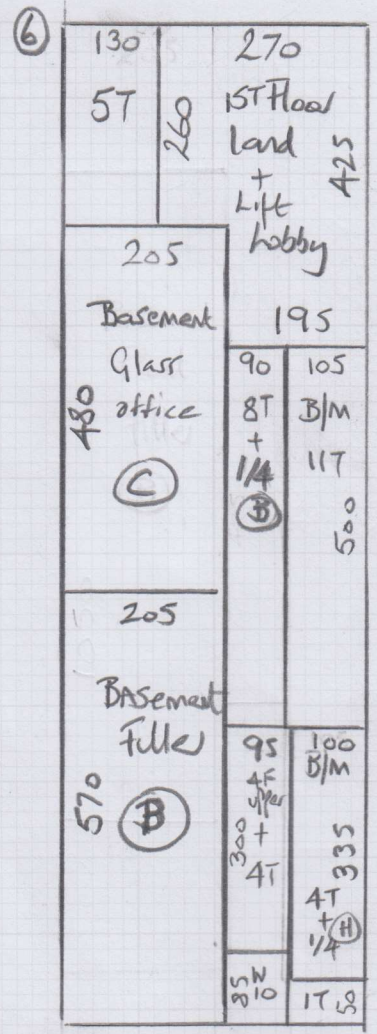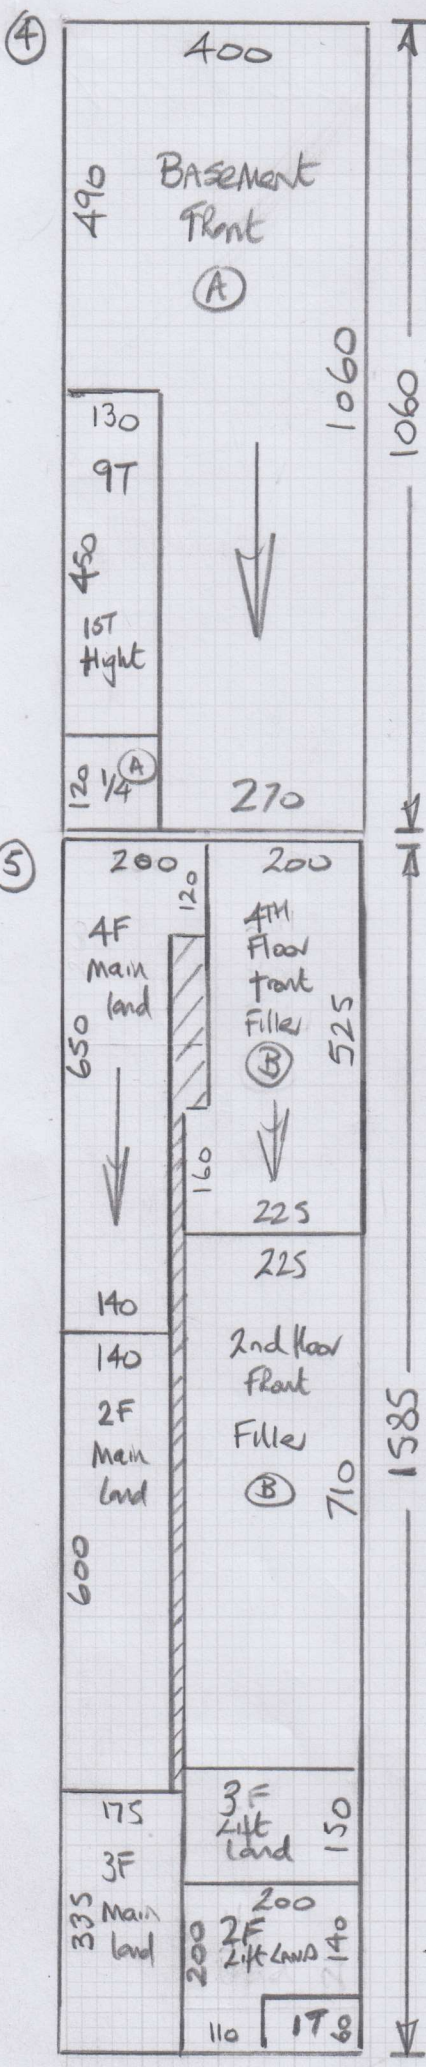

mrcarpet

Job No: W12729

Name: Planet Flooring

Address: 34 Park Street

Tel: _____

Sheet: _____ of: _____

120	150	130
8T	1/4 (G)	1/4 (H)
45	1/4 (F)	1/4 (D)
	W5 90	W3 50
	W8 8	W2 75
85 W4	Riser 2	W7 75


500

more W10
tower out.
basement filler
at one end

5th Floor

Job No: W12729
Name: Planet Flooring
Address: 3A Park Street


Tel: _____
Sheet: _____ of: _____

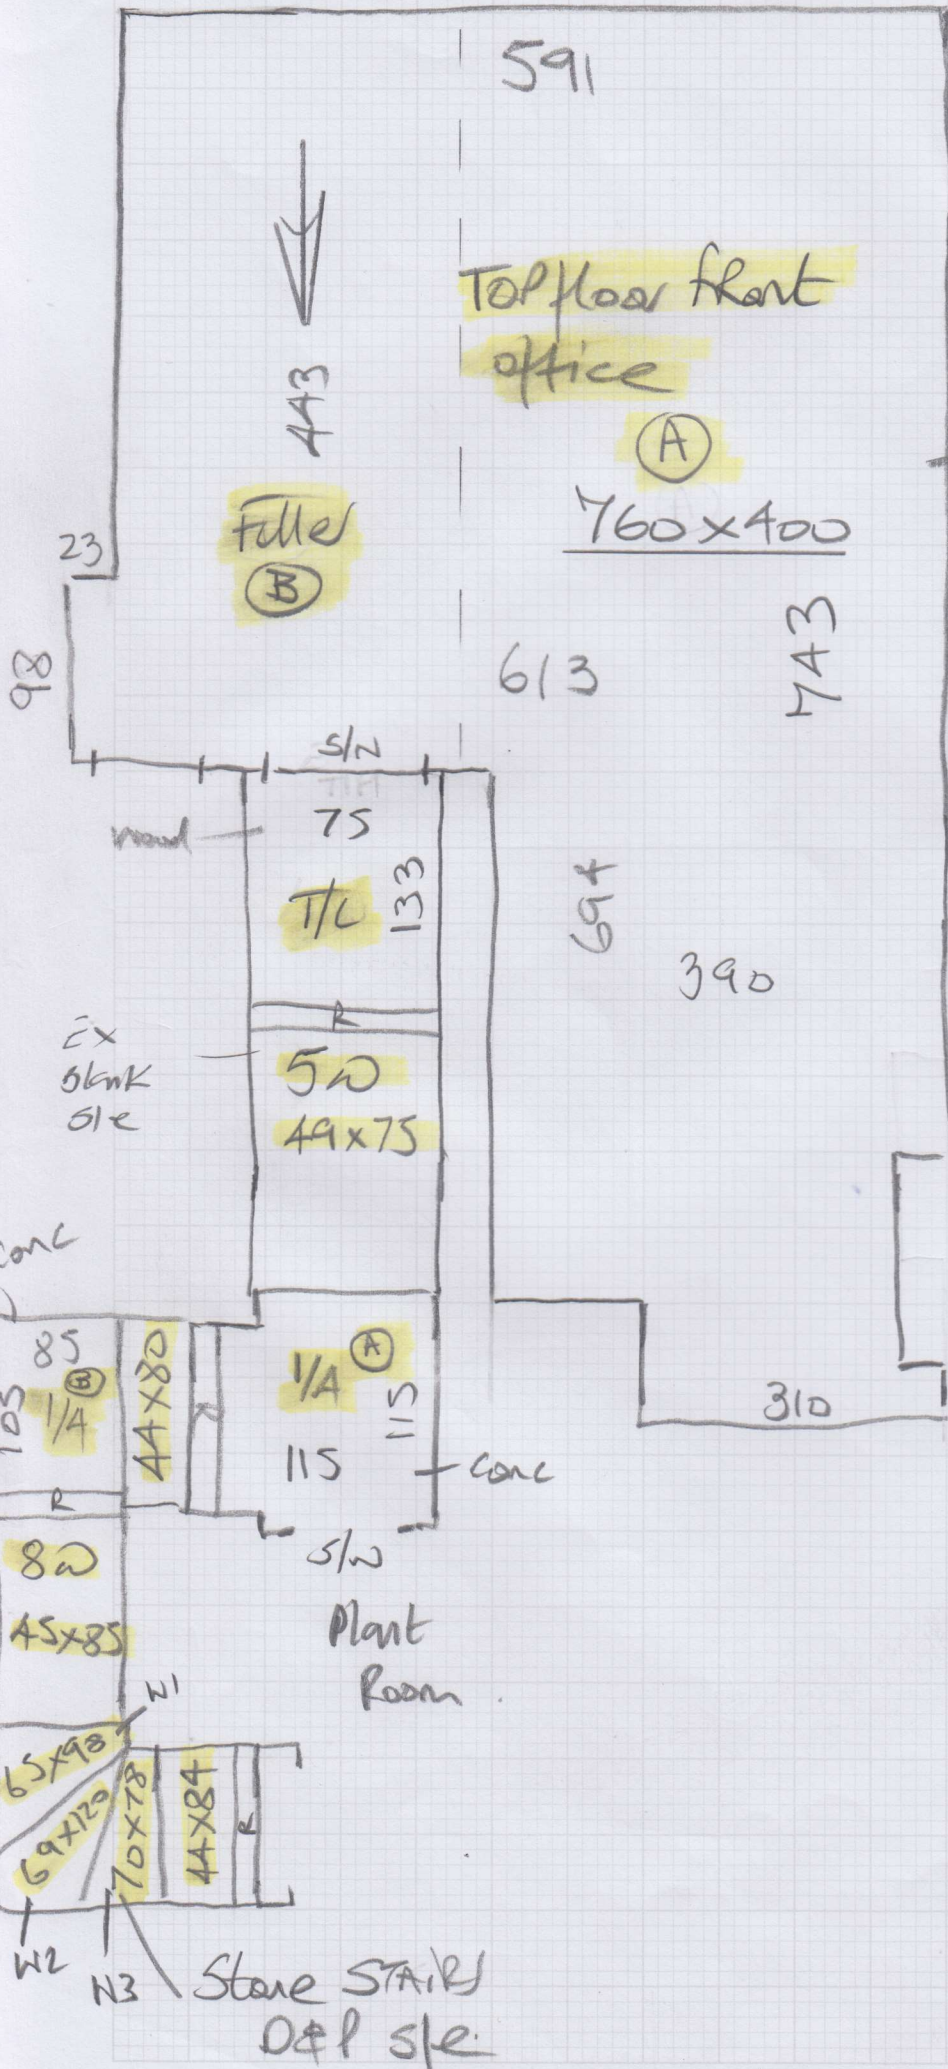

Carpet tiles on
tackifier over wood
flooring.

4th floor (rear)

Job No: **W12729**
 Name: **Planet flooring**
 Address: _____
 Tel: _____
 Sheet: _____ of: _____

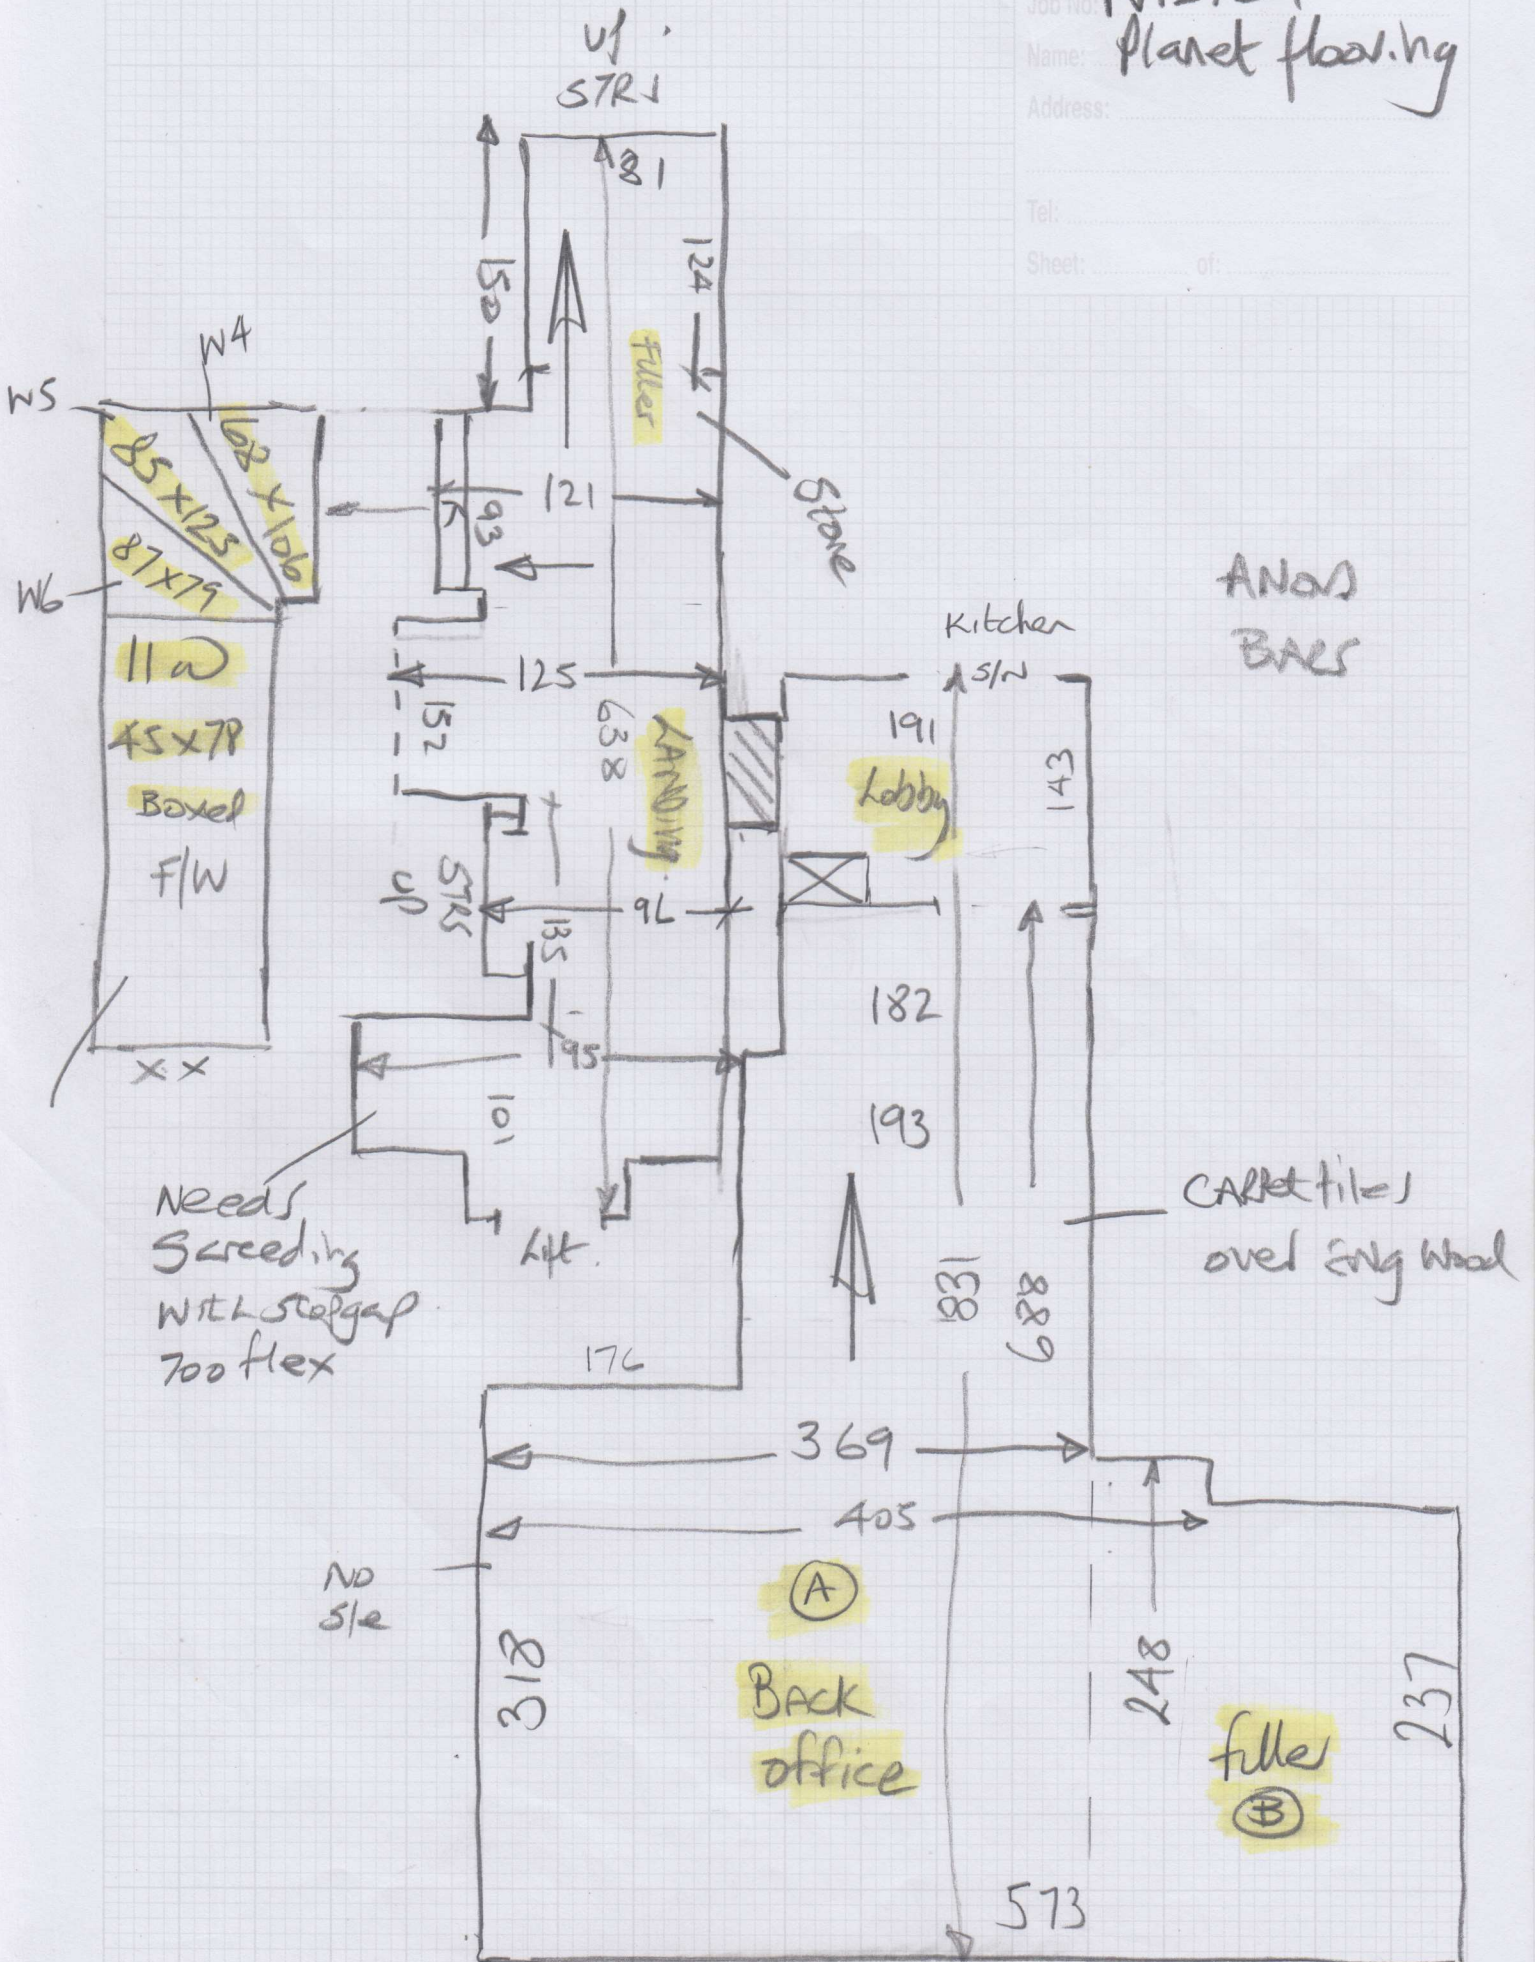


4th Floor (front)

mrcarpets
Flooring & Carpets


Job No: W12729
Name: Planet flooring
Address: _____
Tel: _____
Sheet: _____ of _____

Carpet tiles
over timber.

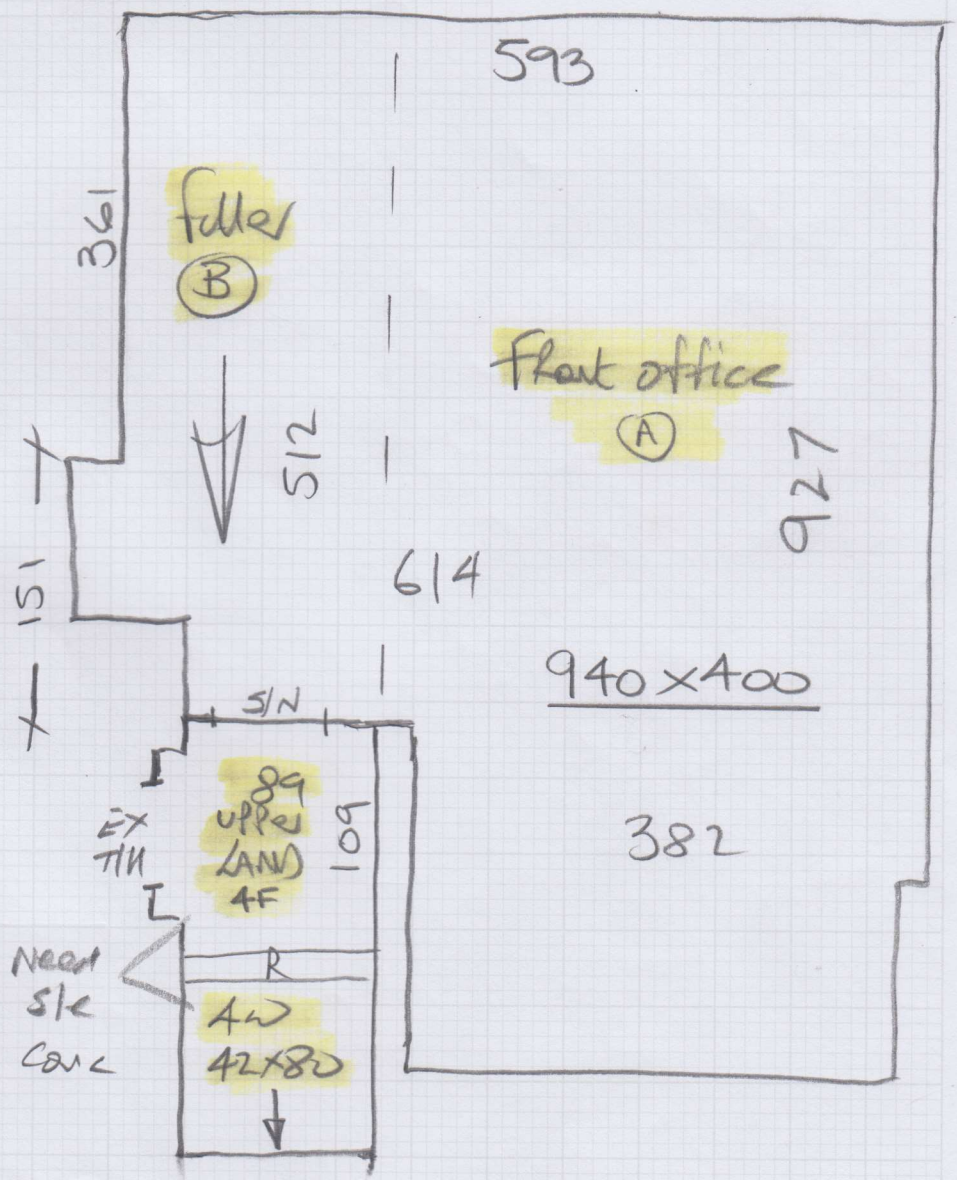

3RD floor
(Rear)


mrcarpets
RESIDENTIAL FLOORING
Job No: W12729
Name: Planet flooring
Address:
Tel:
Sheet: of:

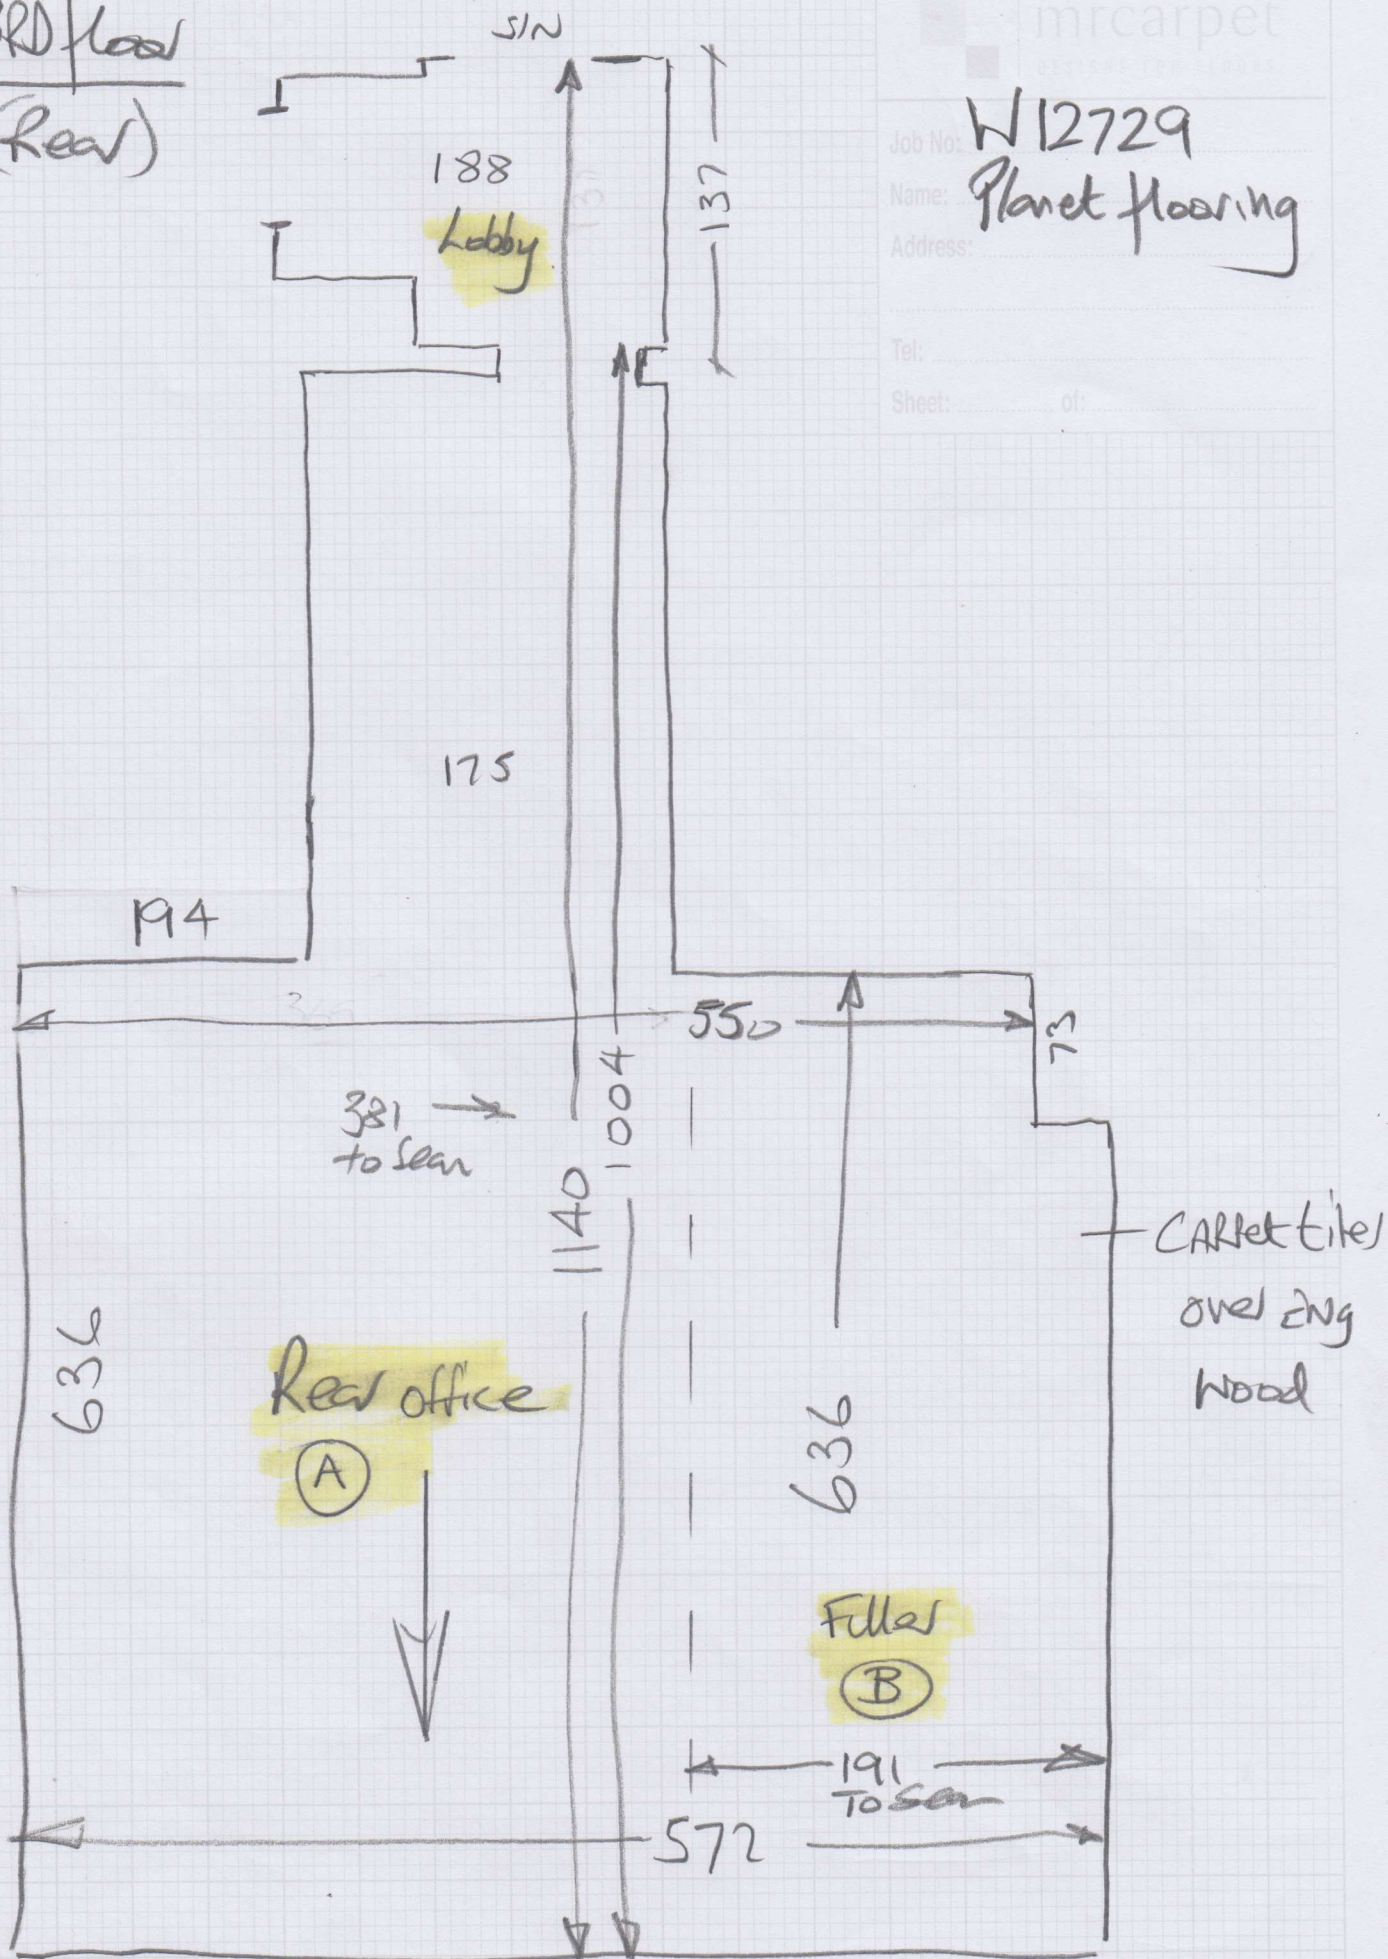

3RD floor front

Job No: W12729
Name: Planet flooring
Address:

Tel:
Sheet: of:

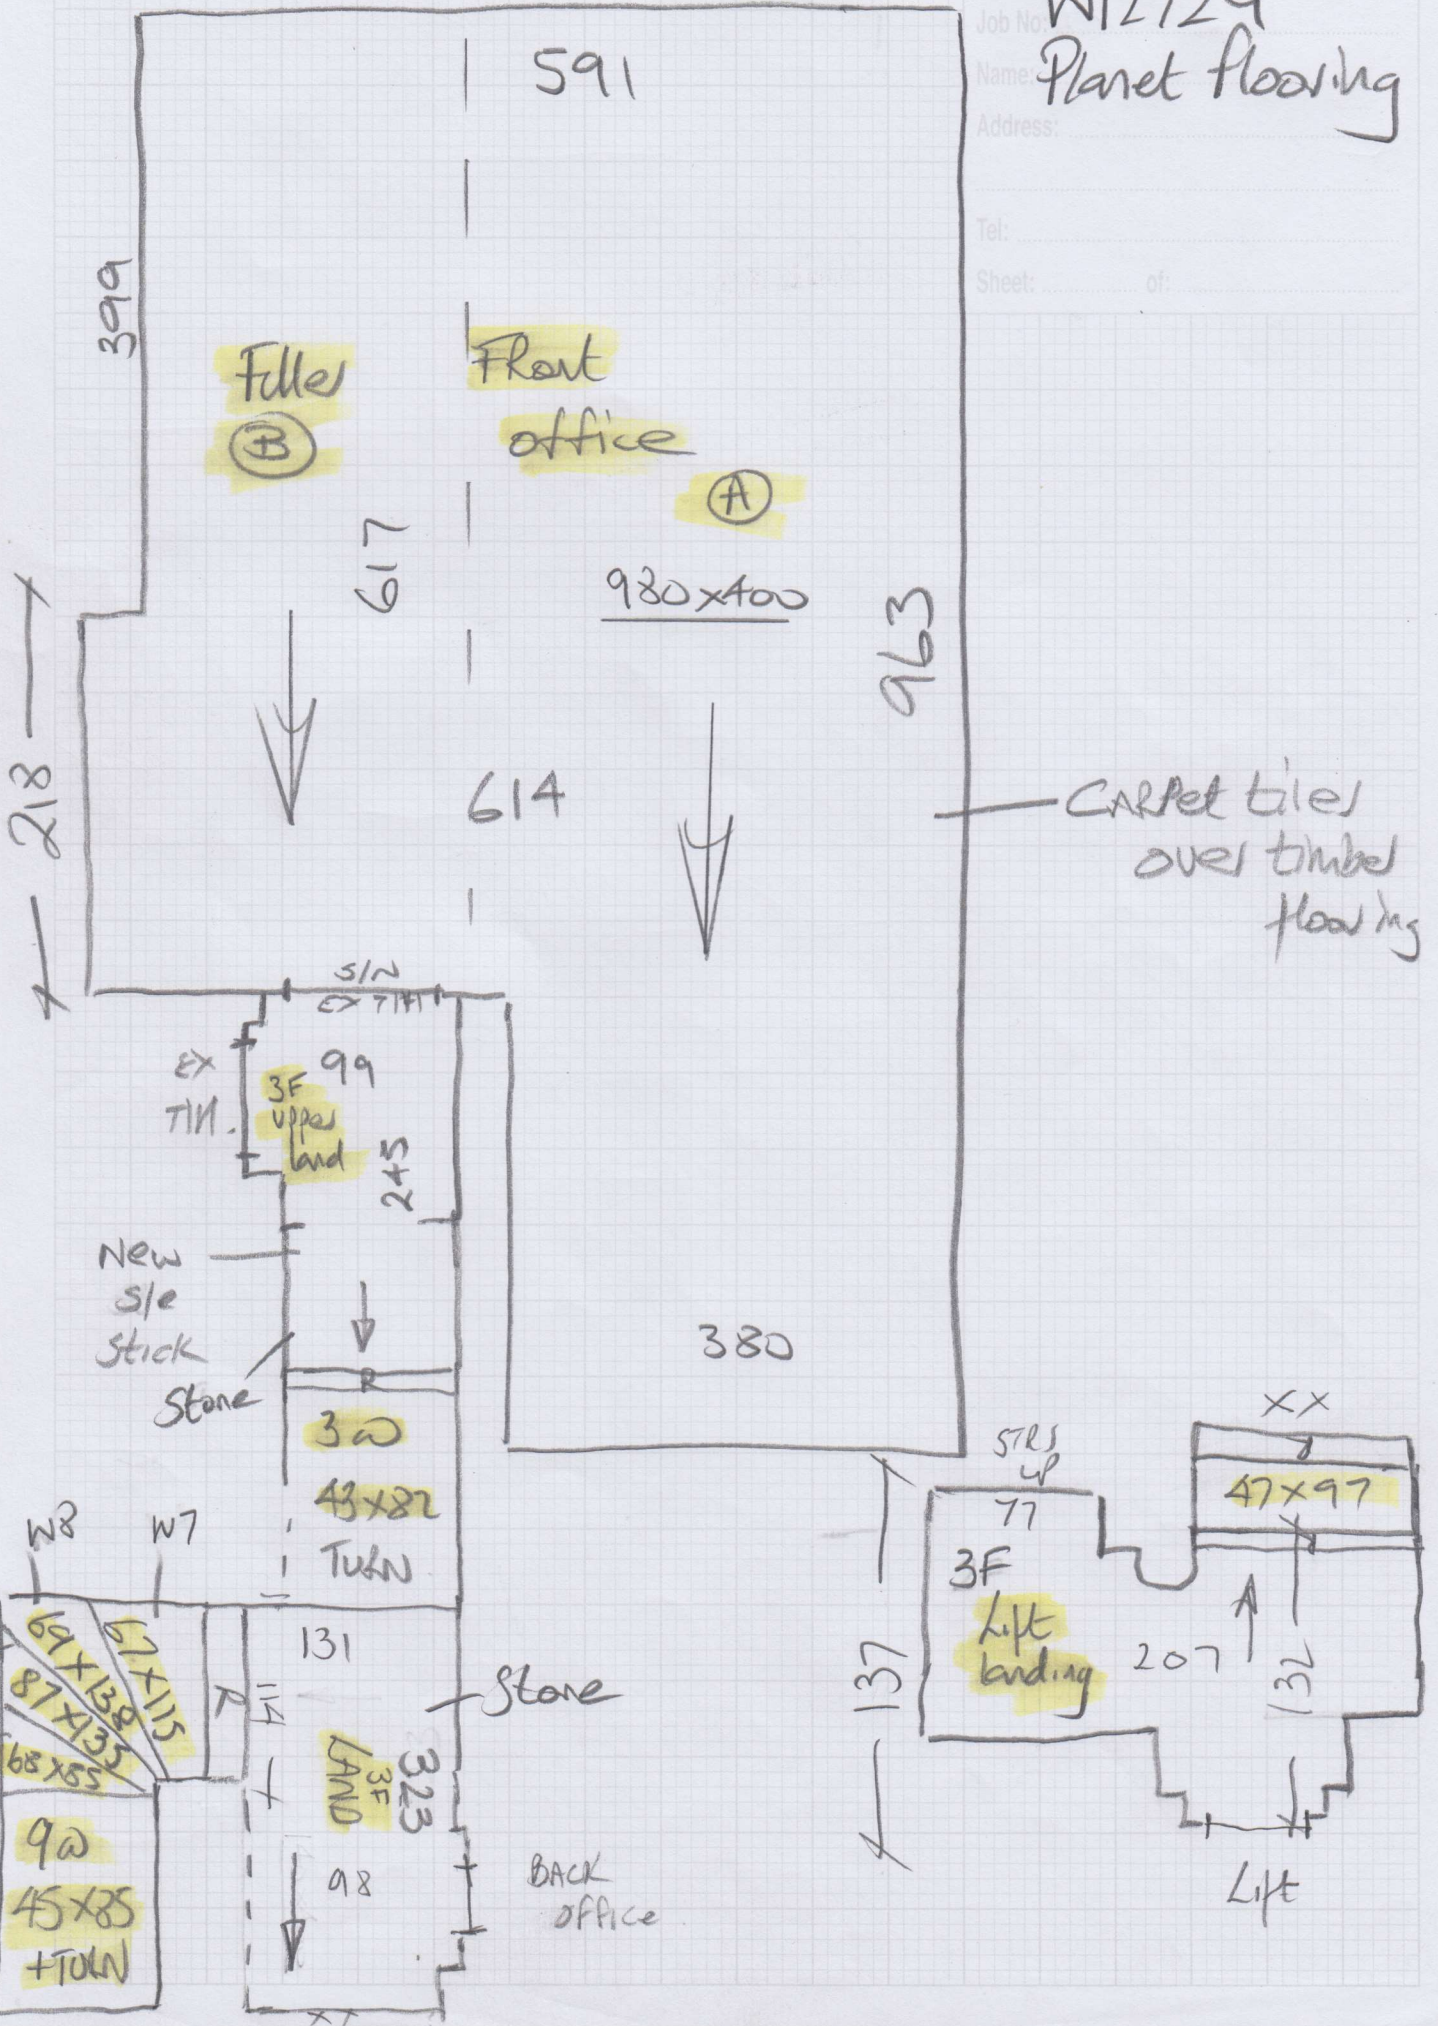


2nd floor (Rear)

mrcarpet
FLOORING FOR EVERYONE

Job No: W12729
Name: Planet flooring
Address: _____
Tel: _____
Sheet: _____ of: _____

EXSISal Stuck to
Draft over
engineered wood.
EX Blank giffes

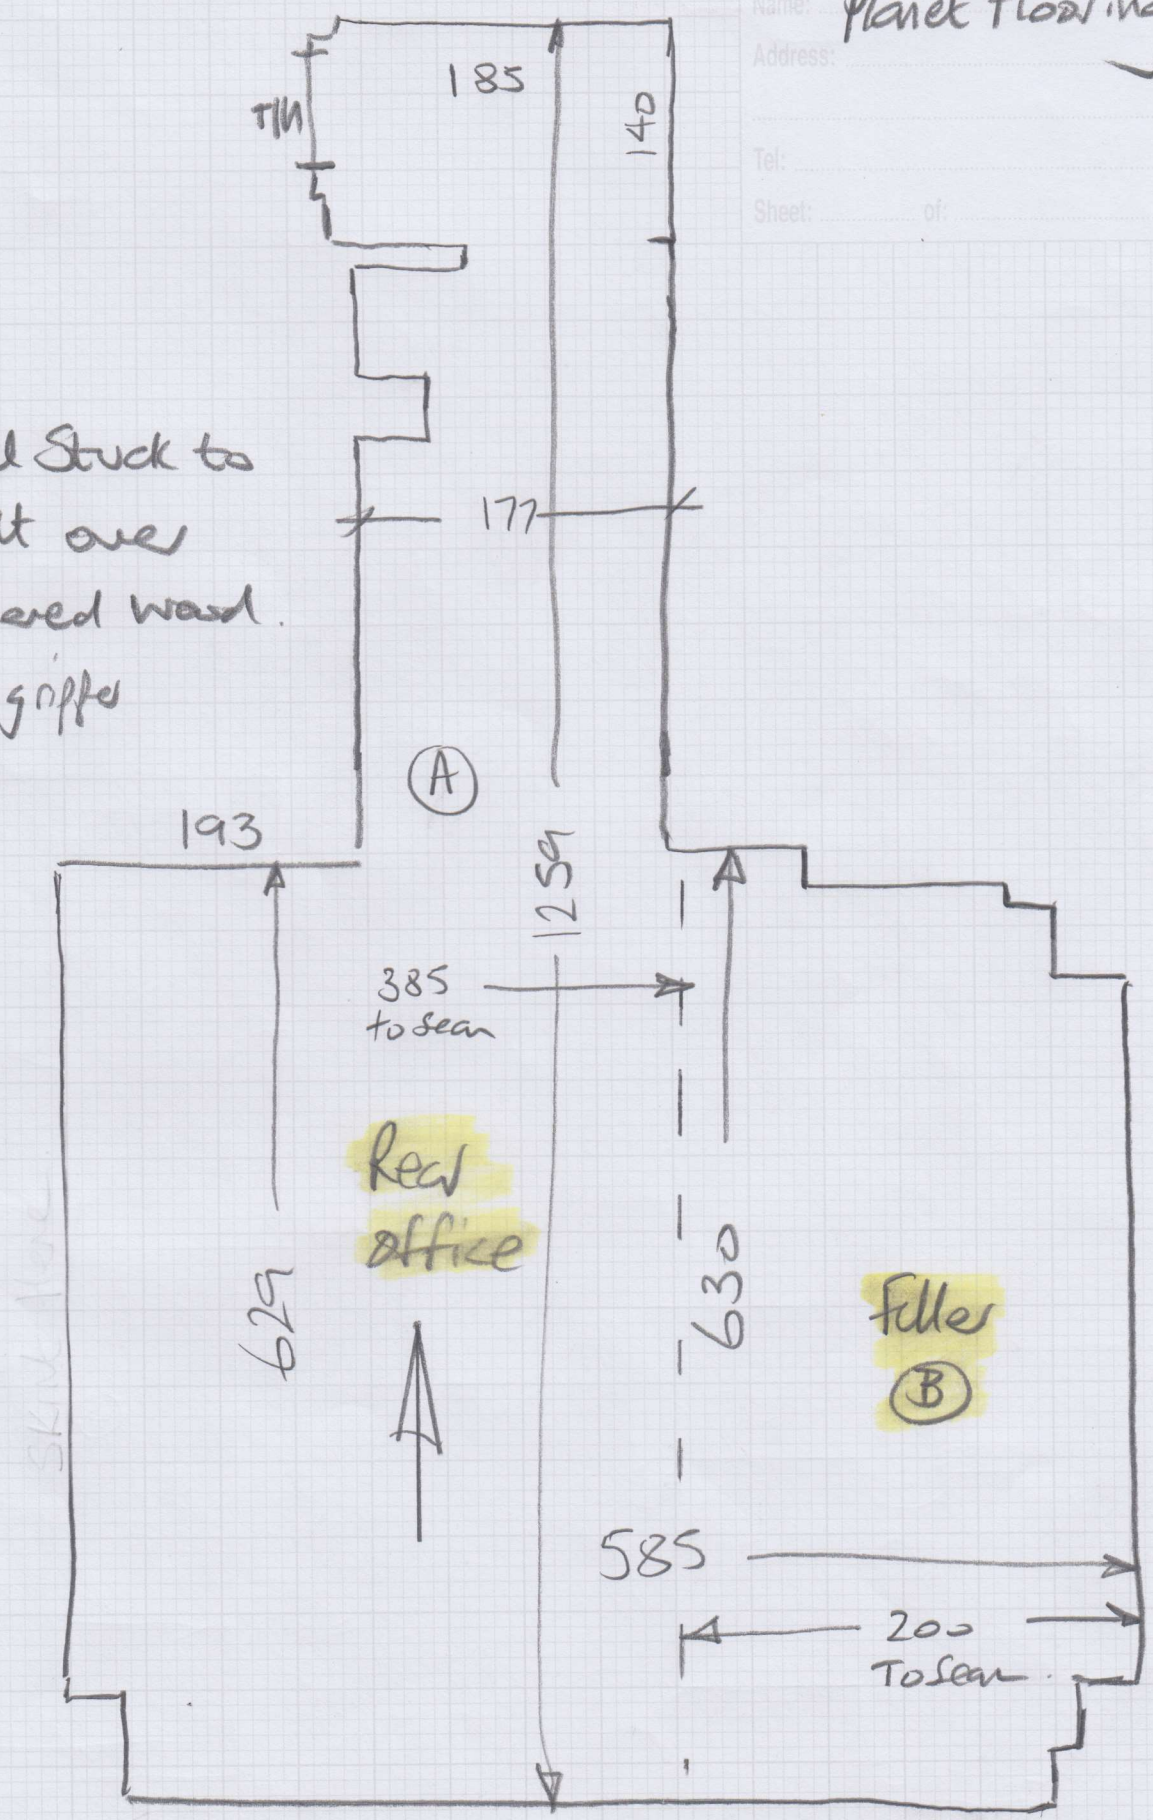

SKIN

Rear office
ⓐ

Filler
ⓑ

1st floor

124

52

50x111



gen. gap

111

8

mrcarpet
DESIGN FOR FLOORS

Job No: W12729
Name: Planet flooring
Address:
Tel:
Sheet: of:

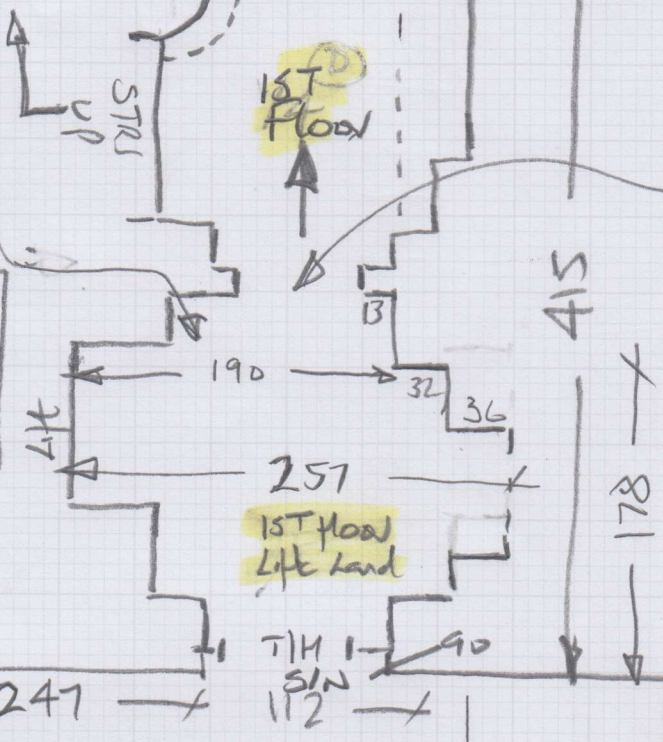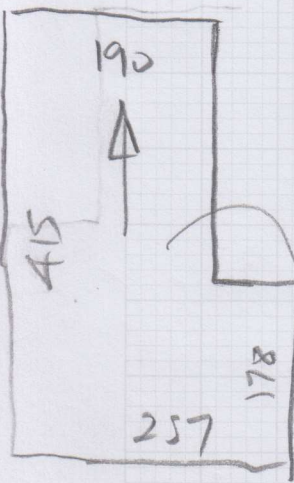

Run through in one

Needs New site


BACK office

Filler (B)

(A)

740x400

MAIN STAIRS - 1ST - Ground.

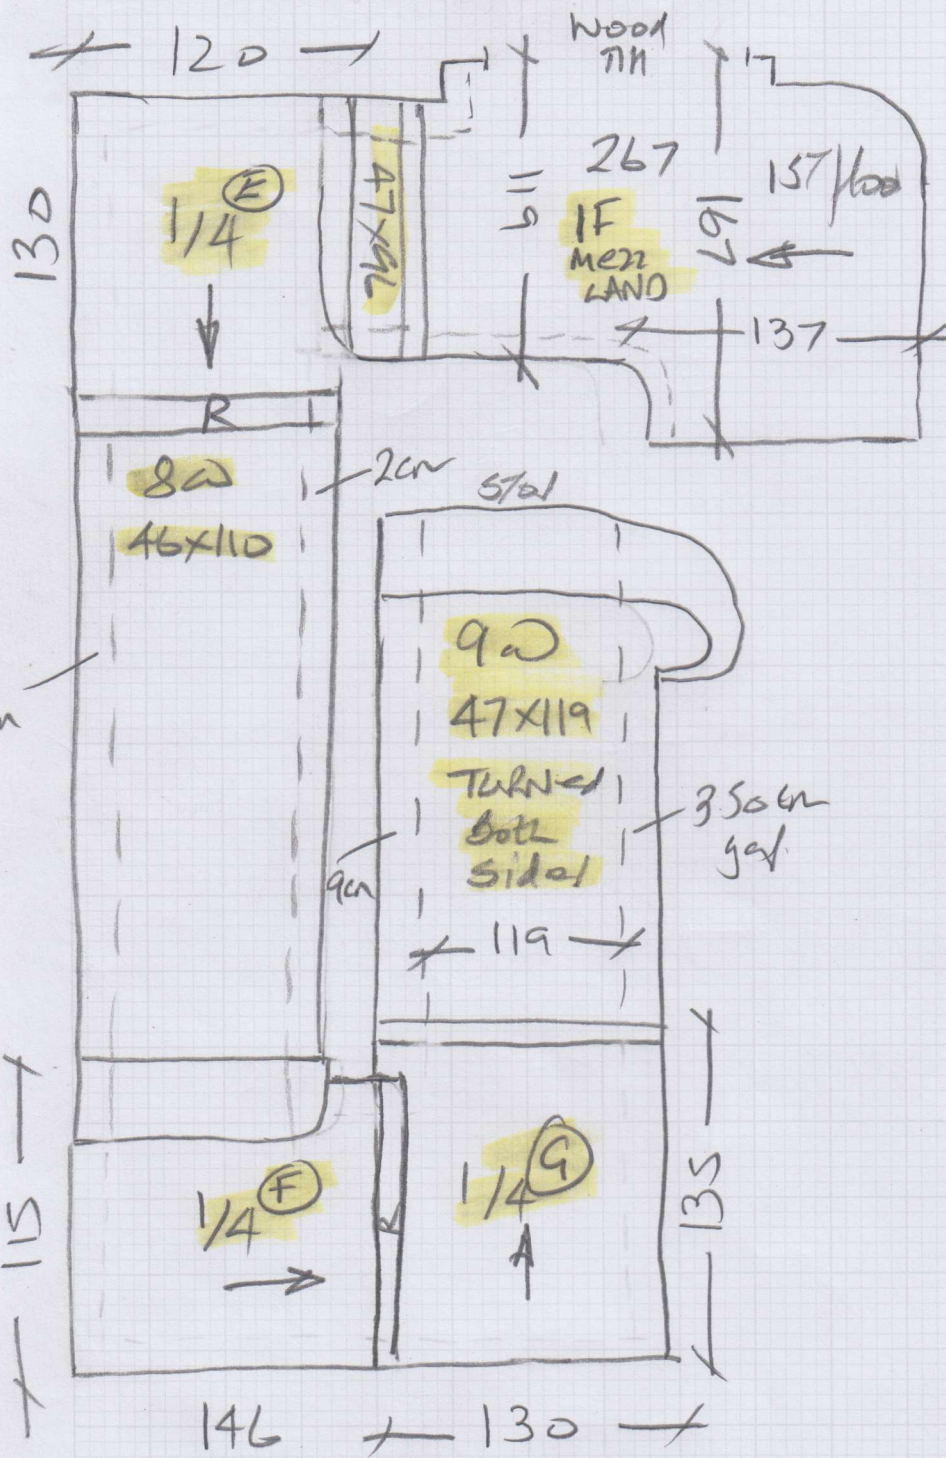

mrcarpet
 Job No: W12729
 Name: Plank flooring
 Address:
 Tel:
 Sheet: of:

Stare STAIRS
 Needs all new
 Gripper


DRill + Plug riser
 stick treats #
 flat areas

All 1/4 LANDS to be fully fitted.

Basement STAIRS (full width)

mrcarpet
 Job No: W12729
 Name: Planet flooring
 Address:
 Tel:
 Sheet: of:

Timber nosing

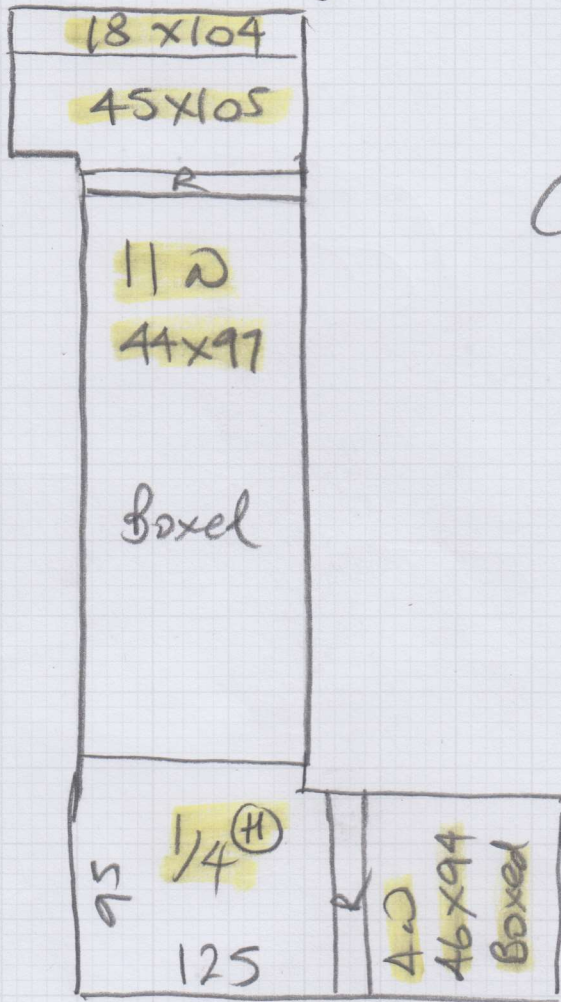

Concrete stairs with
rough edges

fit the nosings
to step edges?

Needs new slc.

Car at main entrance

