


①

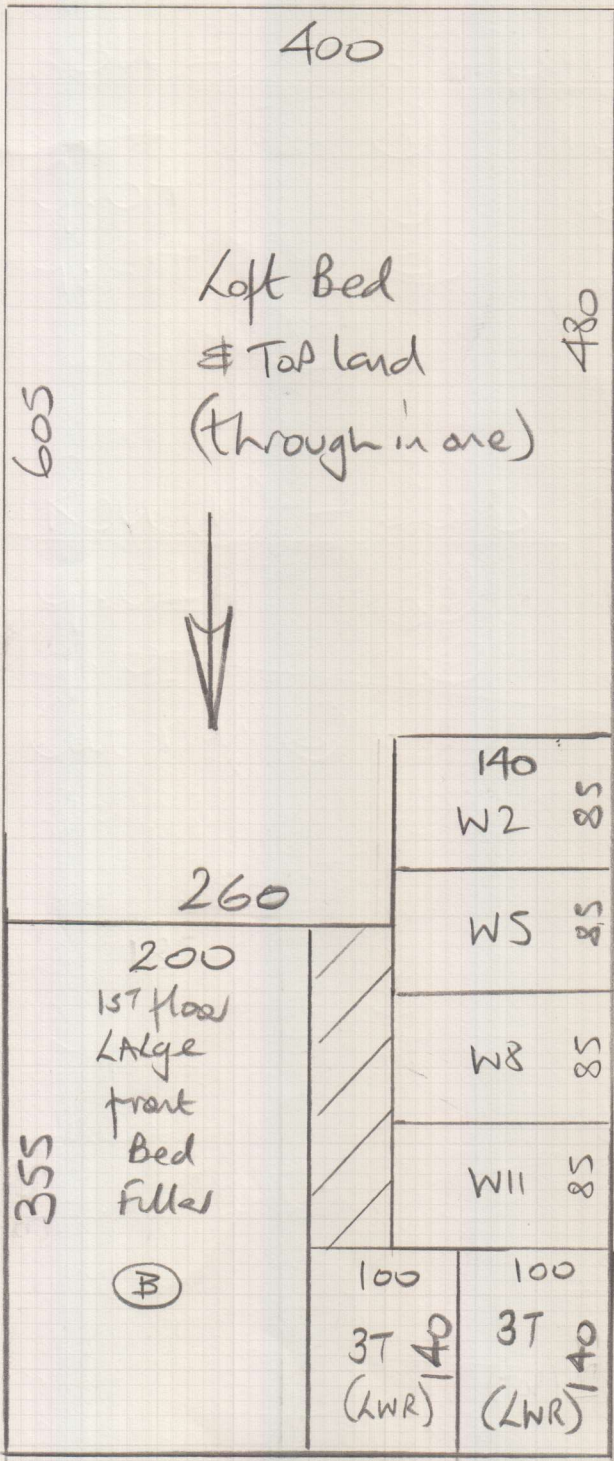

295



filler
Ⓐ

W12706
 Designer Carpets
 Chez Nous Living LTD
 76 St. John's Road
 (lot 4)

Devotion Gold Quality
Colour Silver

- 1st flr Large front Bed 345 x 400
 - 1st flr Back Bed 530 x 400
 - 1st flr Small front Bed 375 x 400
 - Cut Plan ① 960 x 400
 - Cut Plan ② 320 x 400
 - Cut Plan ③ 395 x 400
- 29.25×400
 $= 117m^2$

$V/LAY = 105m^2$

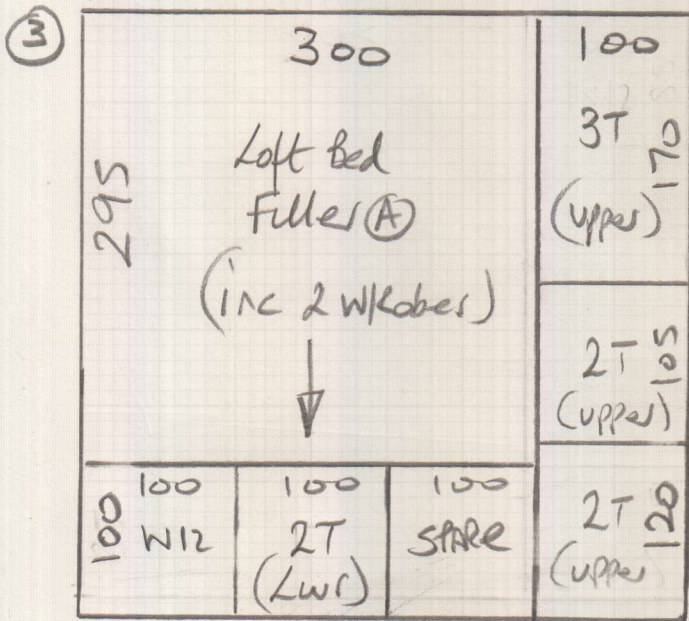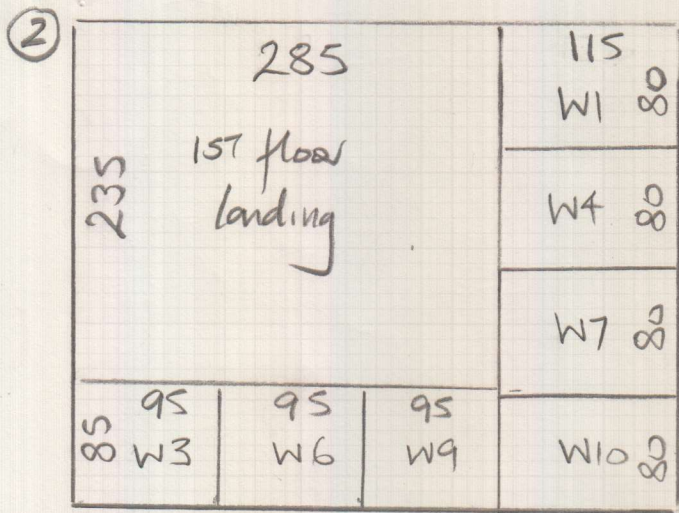

mrcarpets

Job No: W12706

Name: Designer Carpets

Address: Chez Nous Living


76 St Johns Road

Tel:

Sheet: (2 of 4)


Total floor

Job No: W12706
 Name: Designer Carpets
 Address: Chez Naus Living
 76 St Johns Rd.
 Tel:
 Sheet: 3 of 4

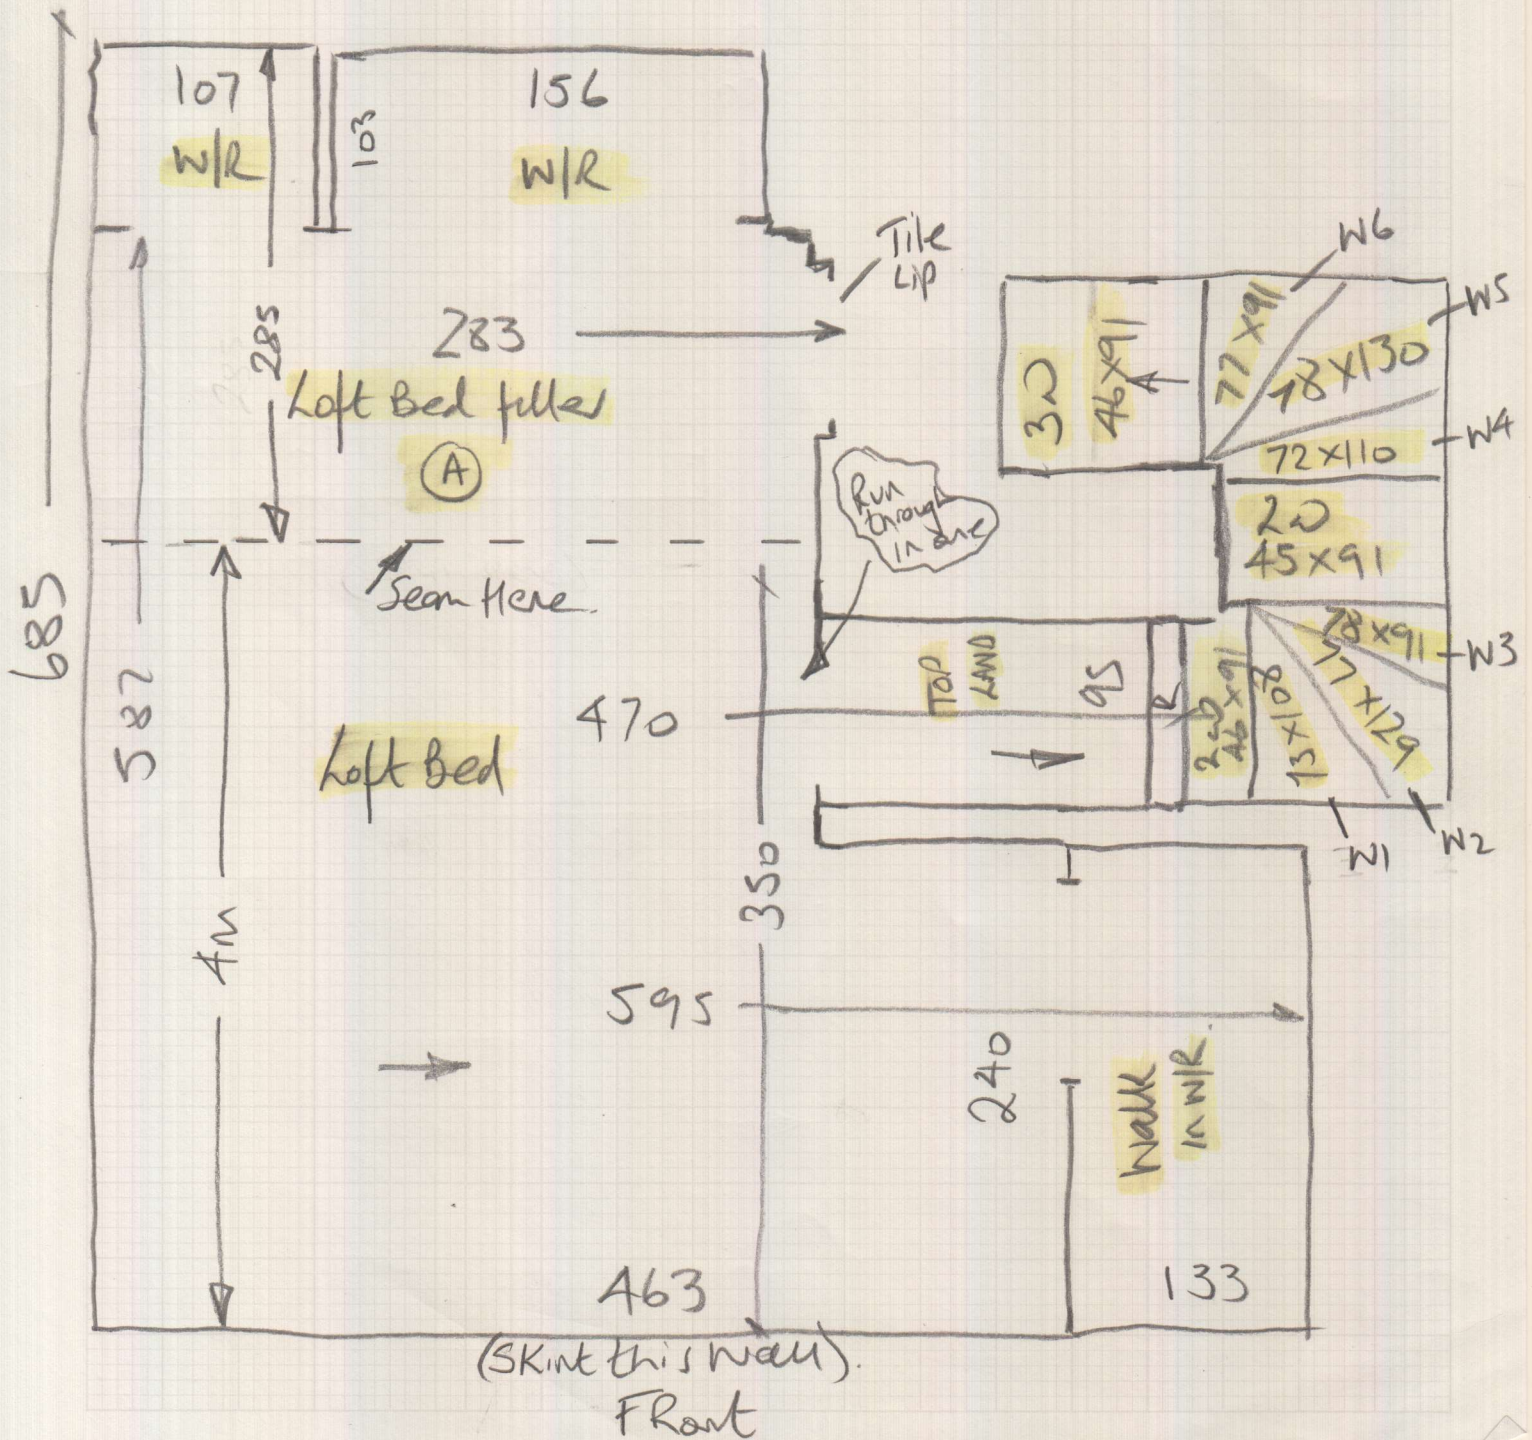

1st floor

W12706
Designer Carpets
Chez Nous Living
76 St John's Road
Sheet: of: (4 of 4)

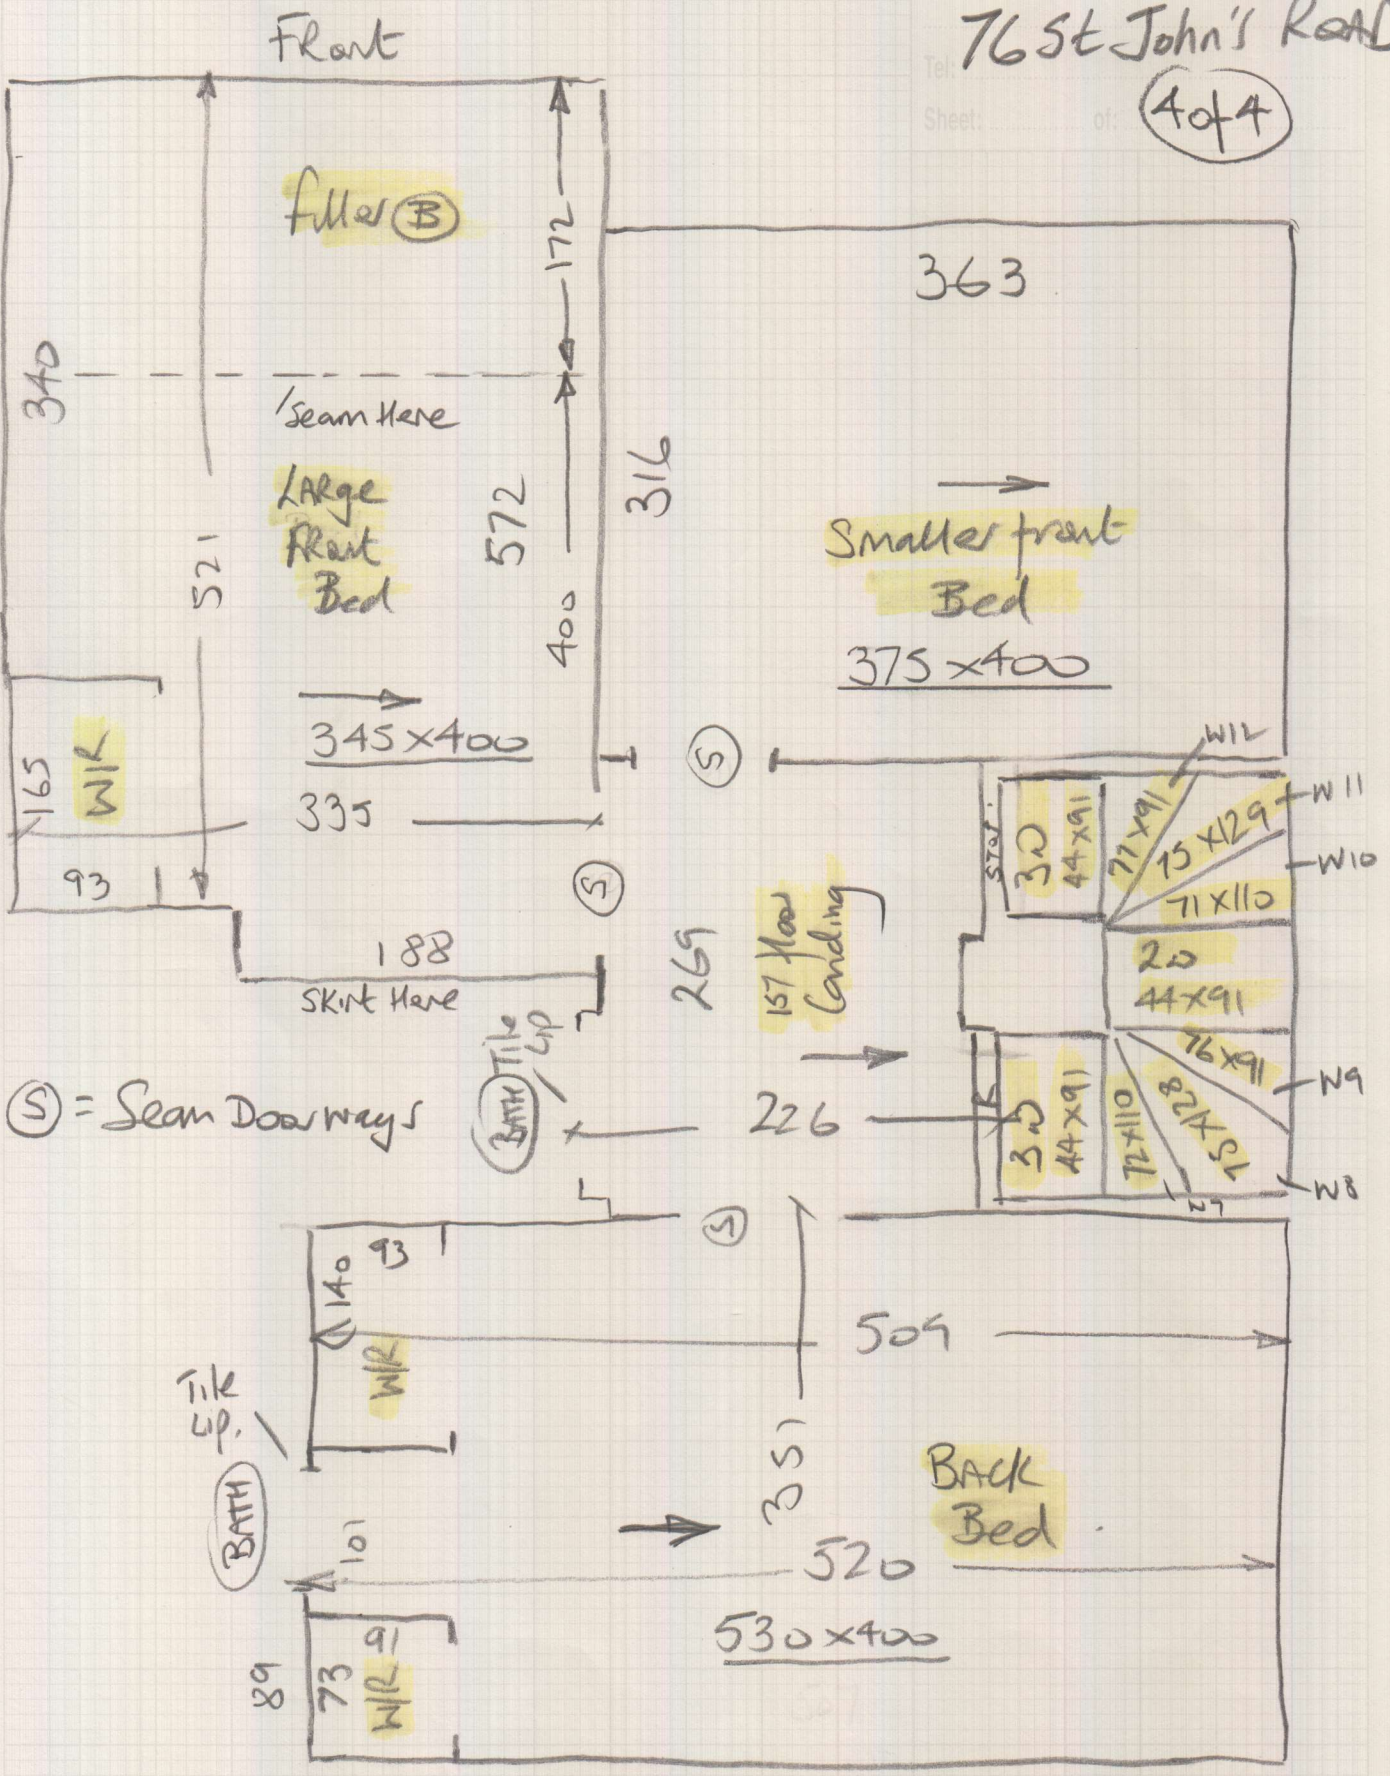

Roll Breakdown - Devotion 'Gold' Quality
Col. Silver

W12706
Designer Caskets
'Chez Nous Living'

Roll A - 25.80 x 400

No. 76 - 1st floor front bed = 345 x 400

No. 76 - 1st floor BACK bed = 530 x 400

No. 76 - Cut Plan 1 = 960 x 400

No. 76 - Cut Plan 2 = 320 x 400

No. 76 - Cut Plan 3 = 395 x 400

25.50 x 400

Roll (B) - 25.00 x 400

No 76 - 1st floor front bed = 375 x 400

No 78 - 1st floor front bed = 345 x 400

No 78 - 1st floor front bed = 375 x 400

No 78 - Cut Plan 1 = 960 x 400

No 78 - Cut Plan 3 = 395 x 400

2450 x 400

Separate Cuts -

No. 78 - 1st floor BACK Bed = 530 x 400

No. 78 - Cut Plan 2 = 320 x 400

House 76 - Fit Fri 17/7 (Load 16/7 PM)

House 78 - Fit Thurs 23/7 (Load 21/7 PM)

Mike Not in
on 22/7.